
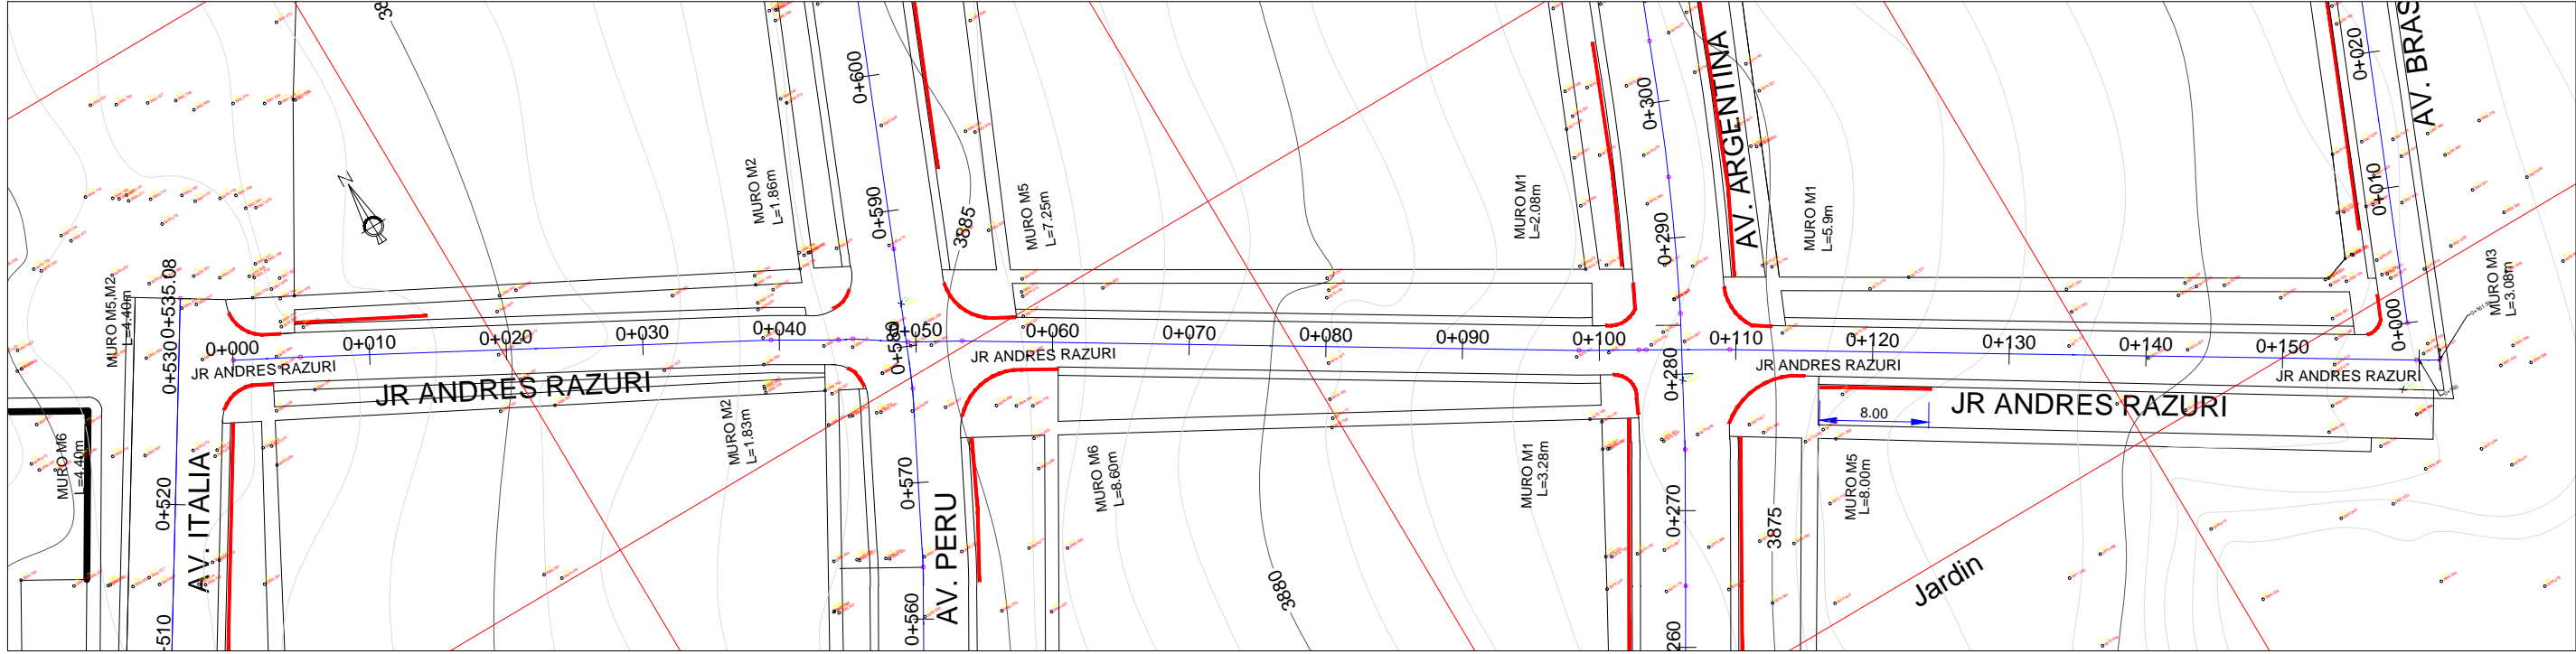


PERFIL LONGITUDINAL
ESCALA H=1/500, V=1/1000

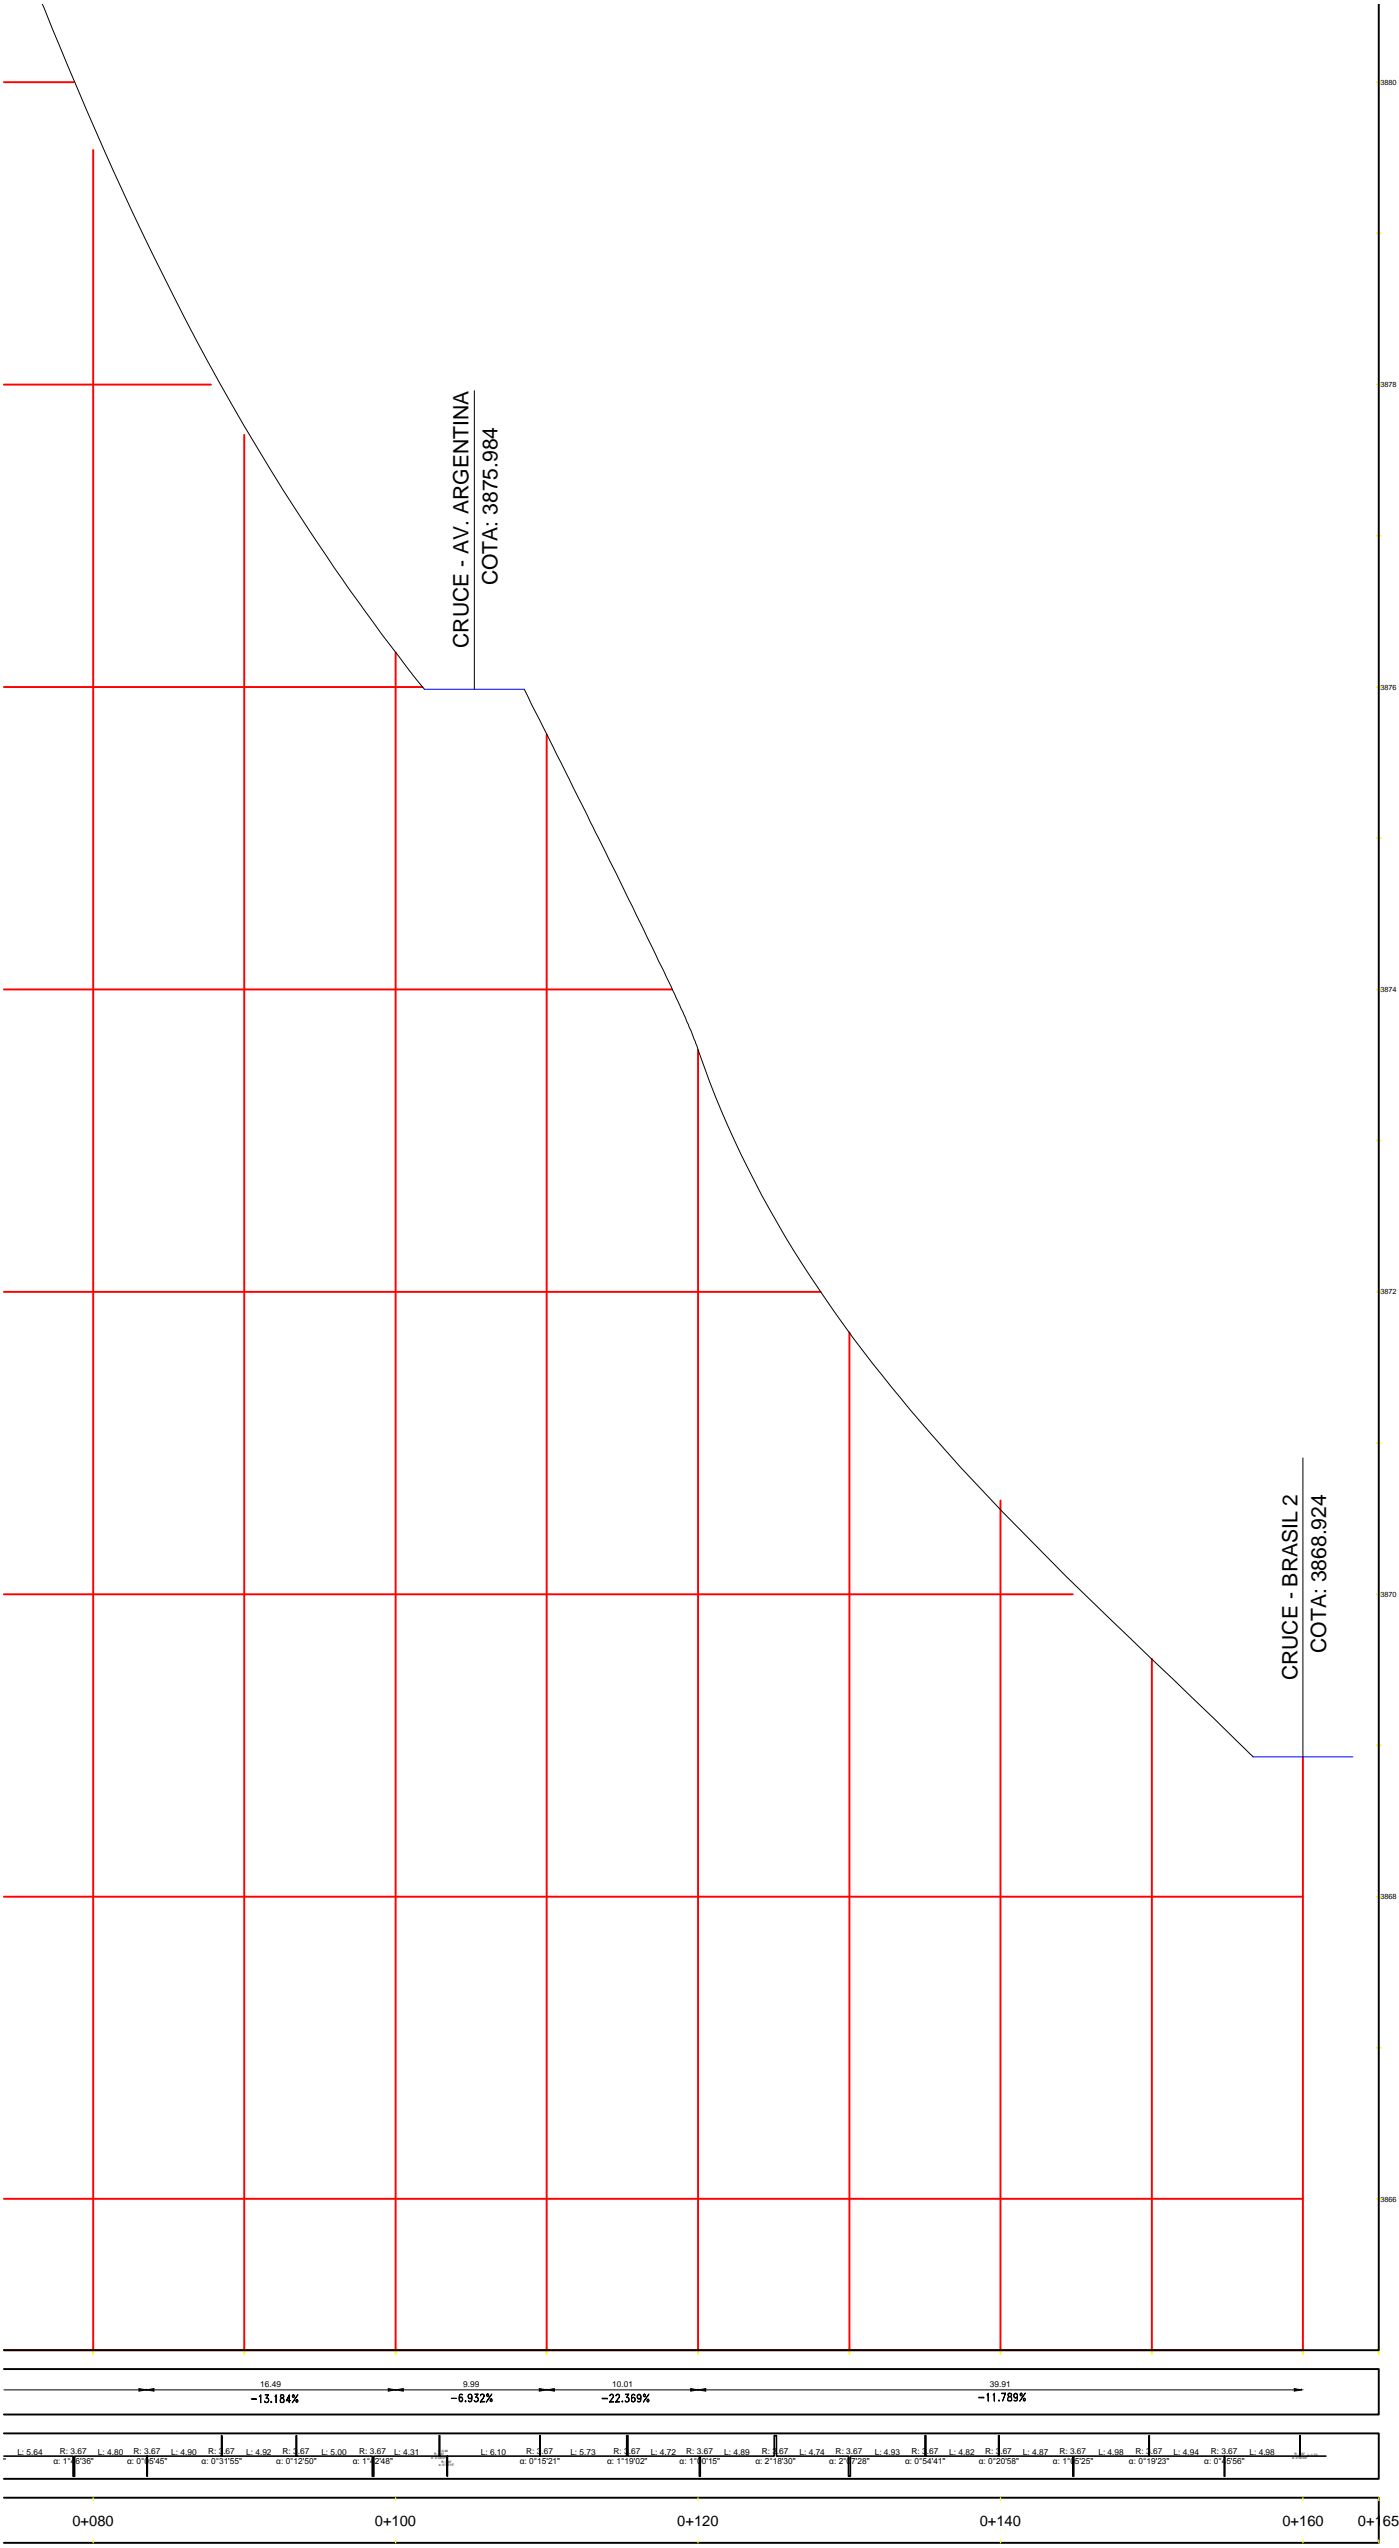

PLANTA ANDRES RAZURI
ESCALA 1/500

LEYENDA	
MANZANAS	———
MANZANAS PROYECTADAS	- - - - -
LOTES	———
VEREDA	———
CAMINOS	———
CURVA DE NIVEL MAYOR	———
CURVA DE NIVEL MENOR	———
CUADRICULA UTM	———
CAJA DE DESAGUE	———
CAJA DE AGUA	———
POSTE	———
BUZON	———
ANTENA DE Telf	———
TORRE DE ALTA TENSION / MEDIA TENSION	———
ESTACIONES DE CONTROL	———
BMS	———