




AV. PERÙ - LD / JR. RAZURI - LD

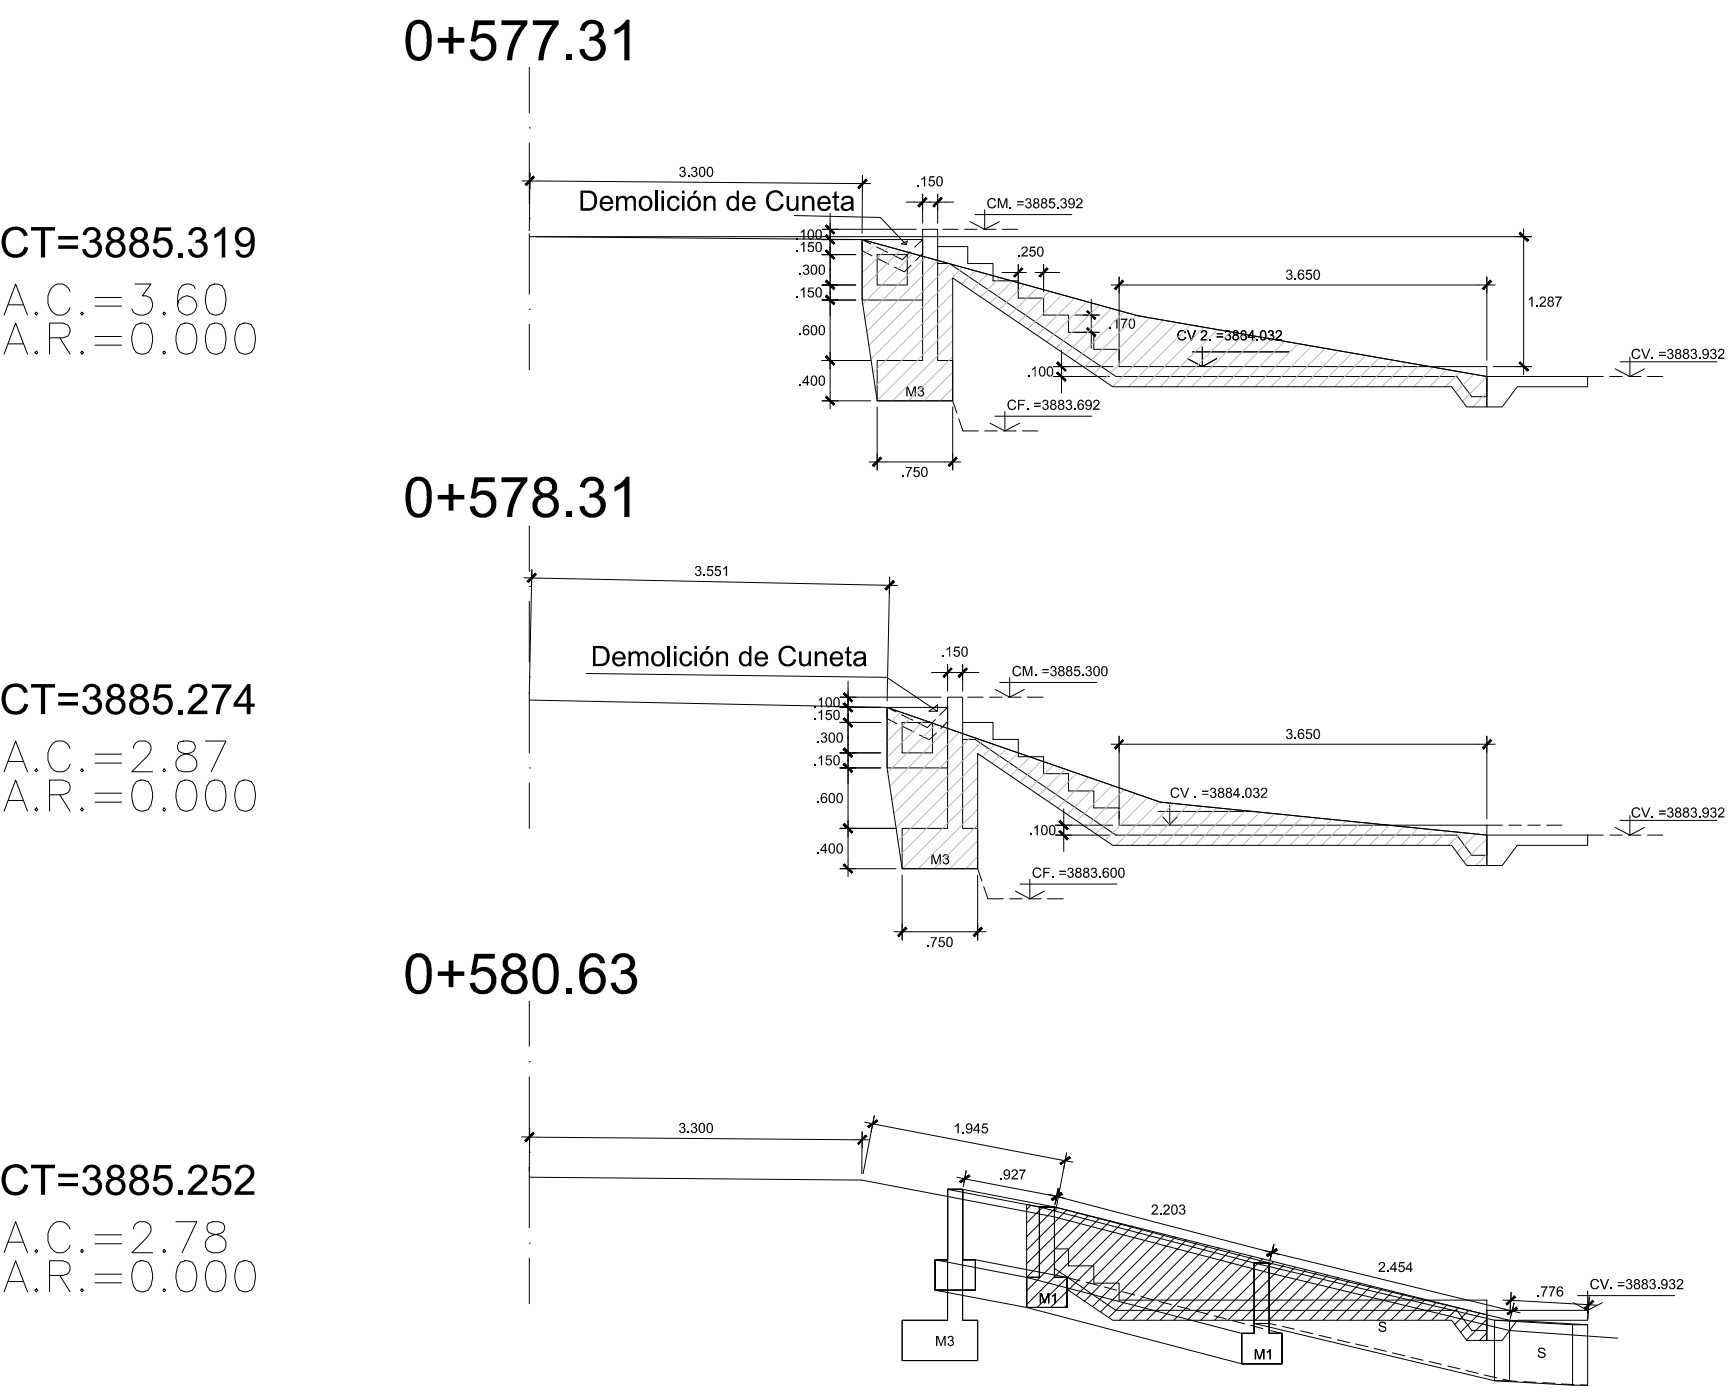


AV. PERÙ - LI / JR. RAZURI - LD

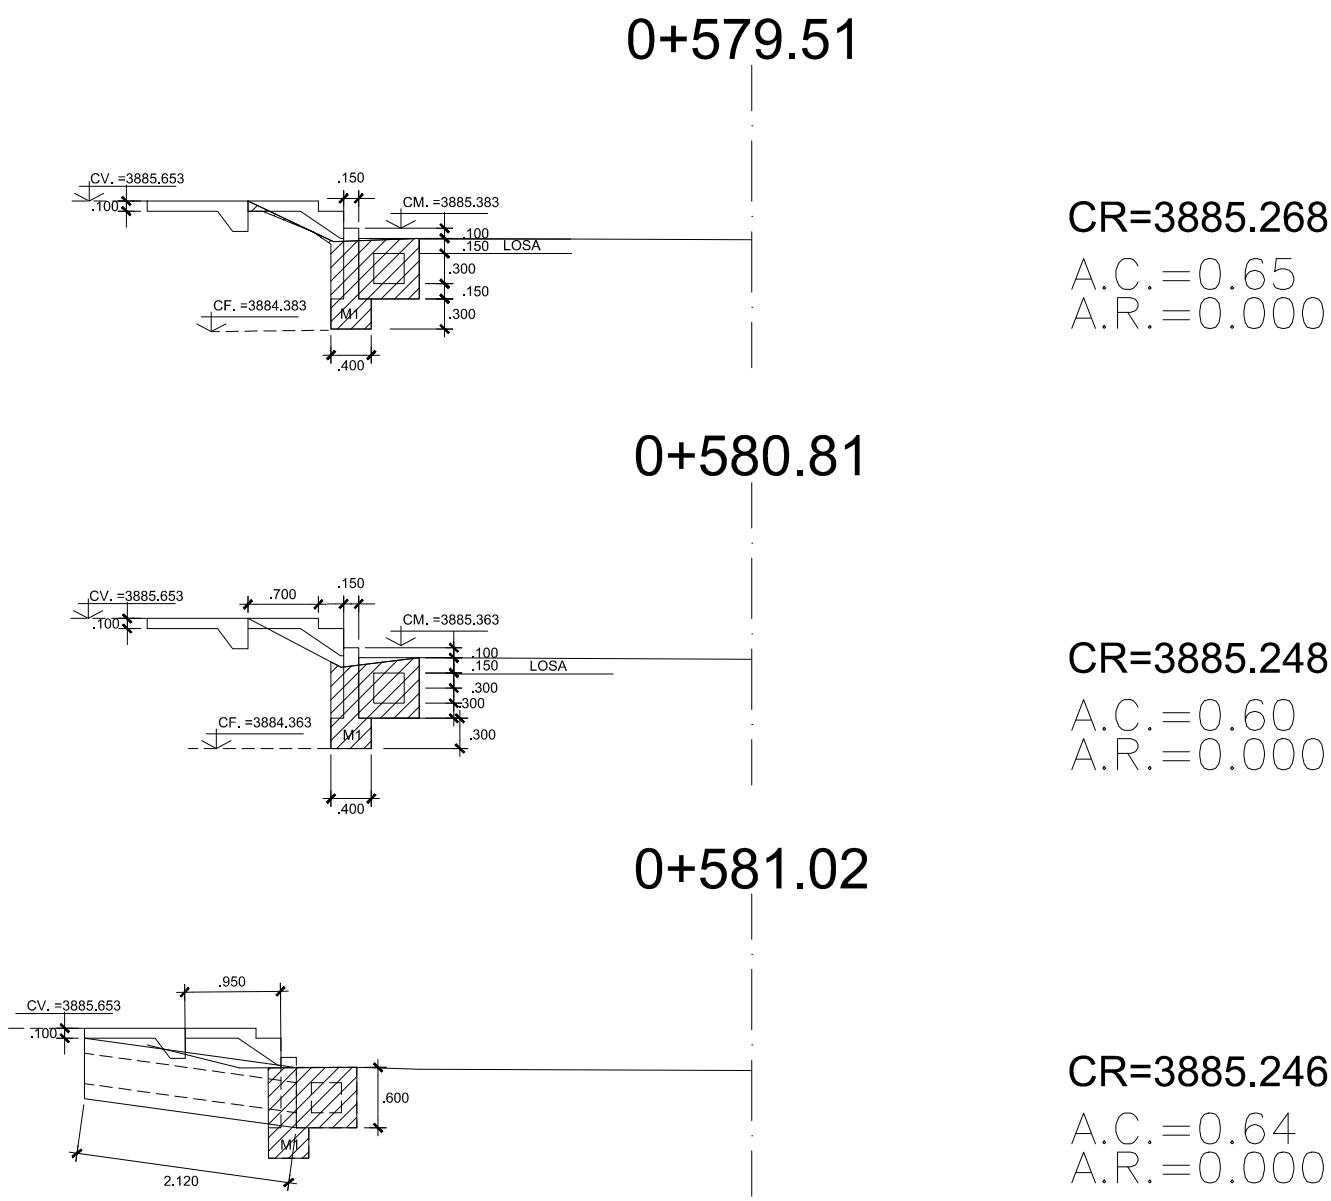


AV. PERÙ - LD / JR. 28 DE JULIO - LD

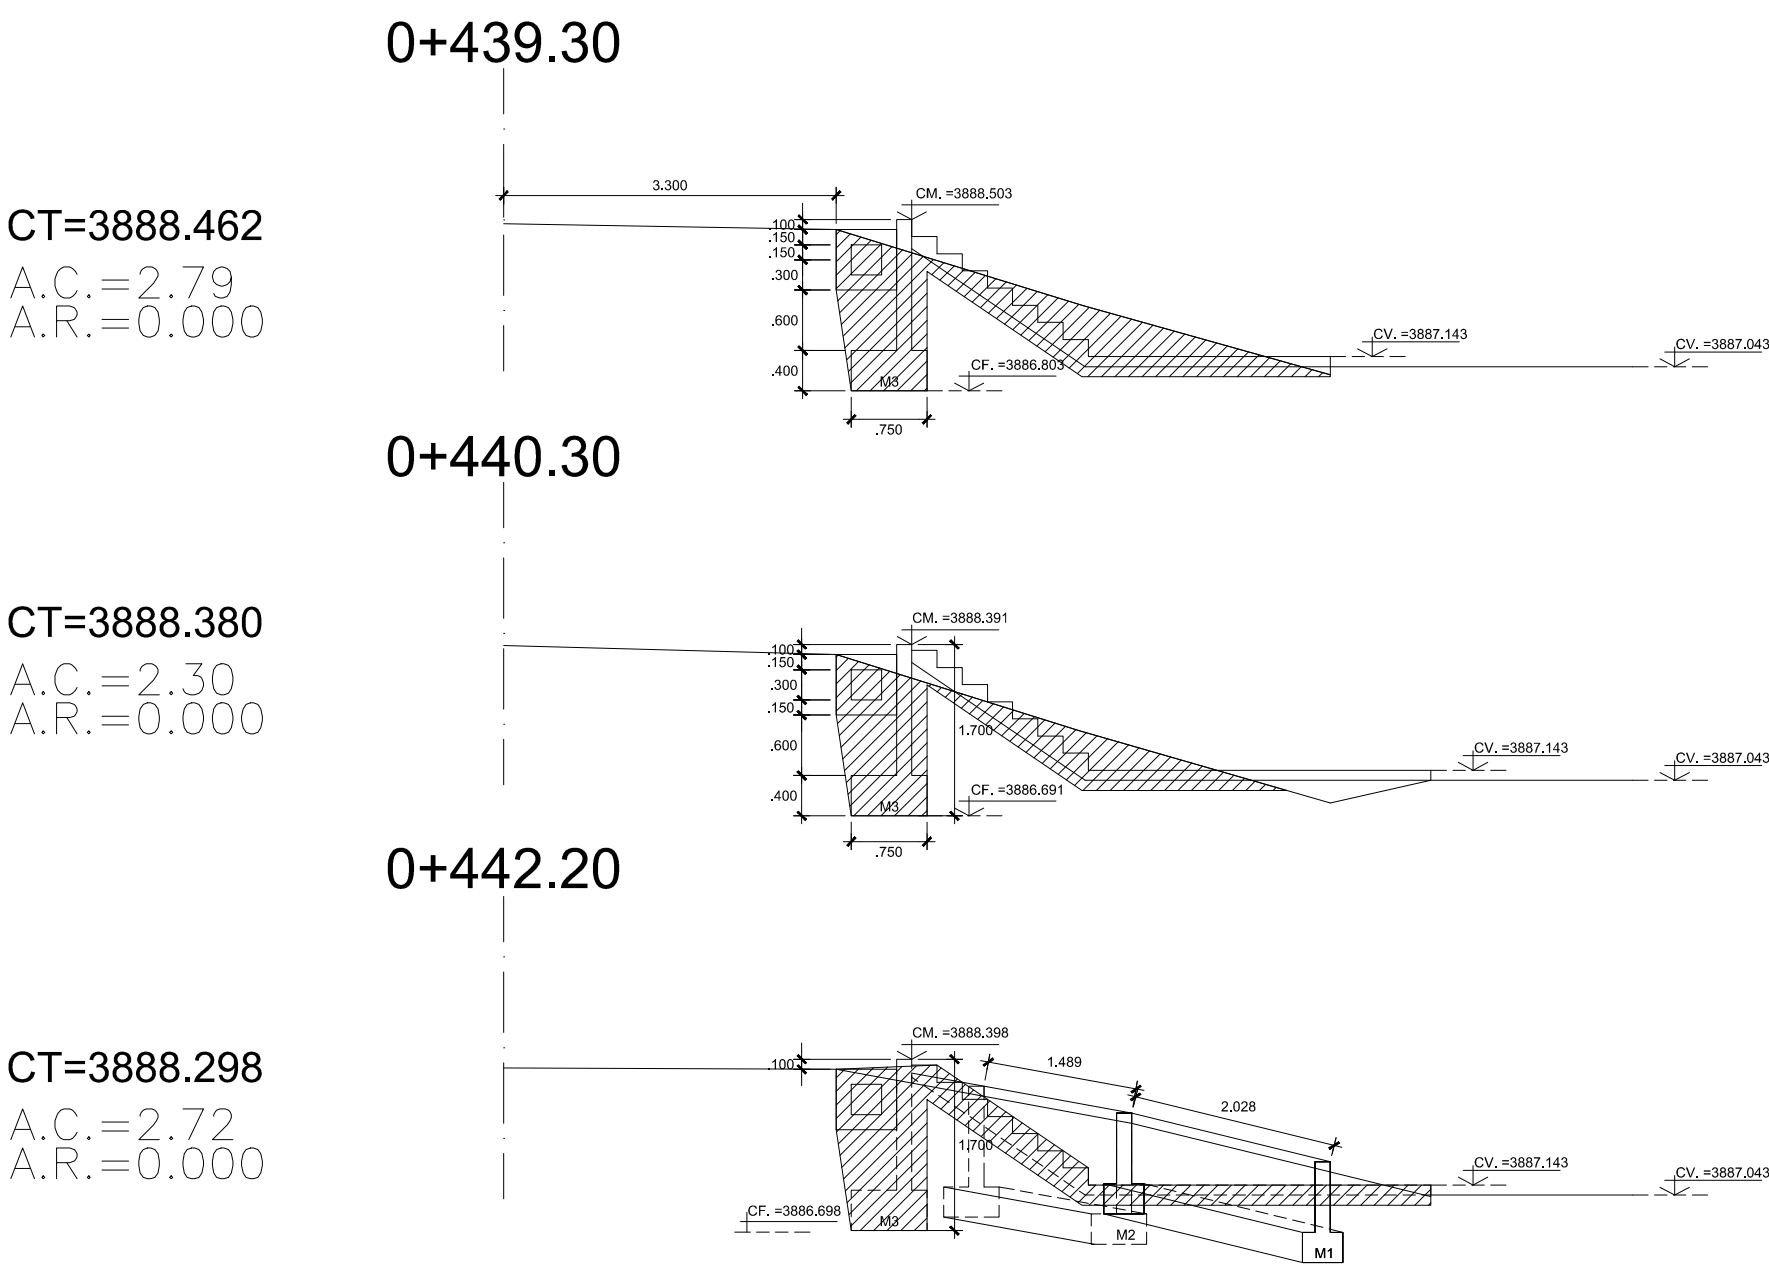

AV. PERÙ - LD / JR. RAZURI - LI

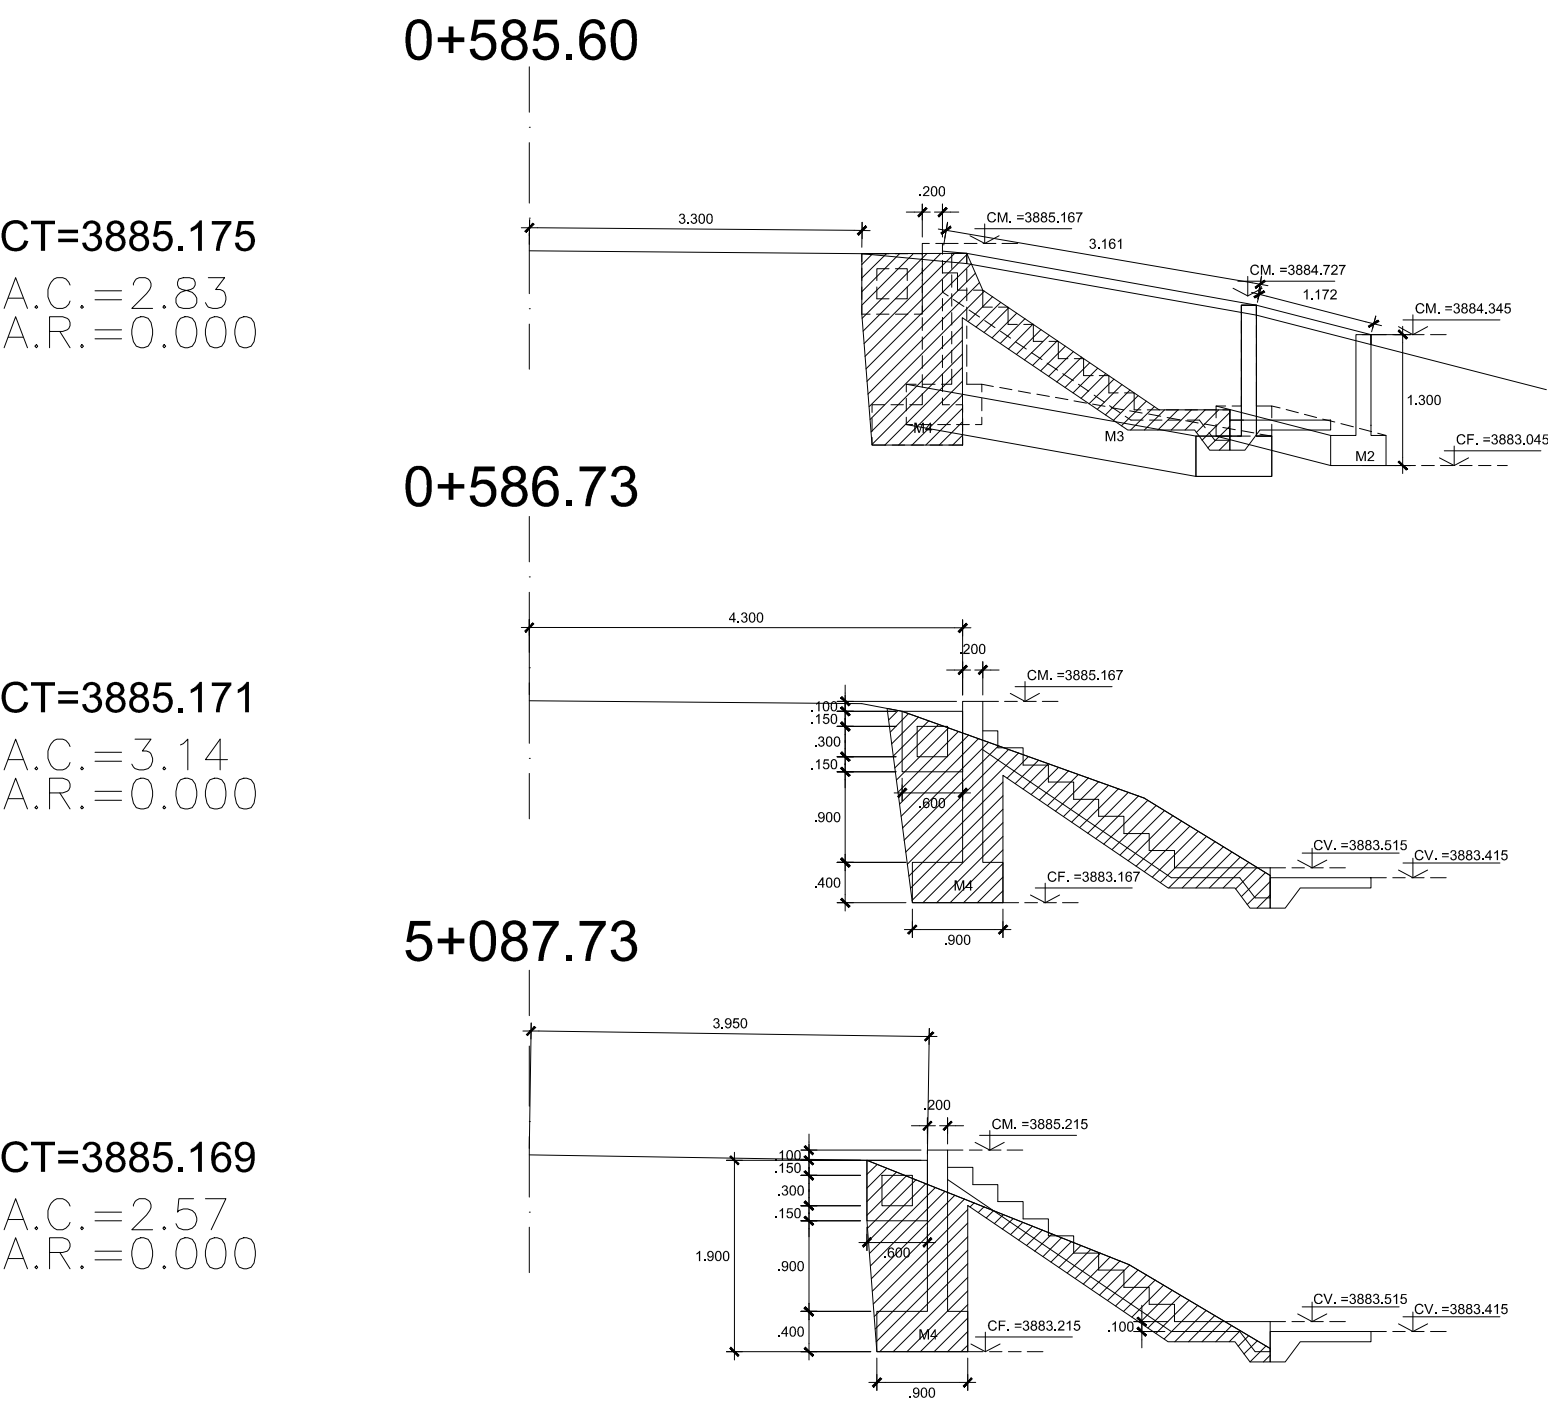

AV. PERÙ - LI / JR. RAZURI - LI

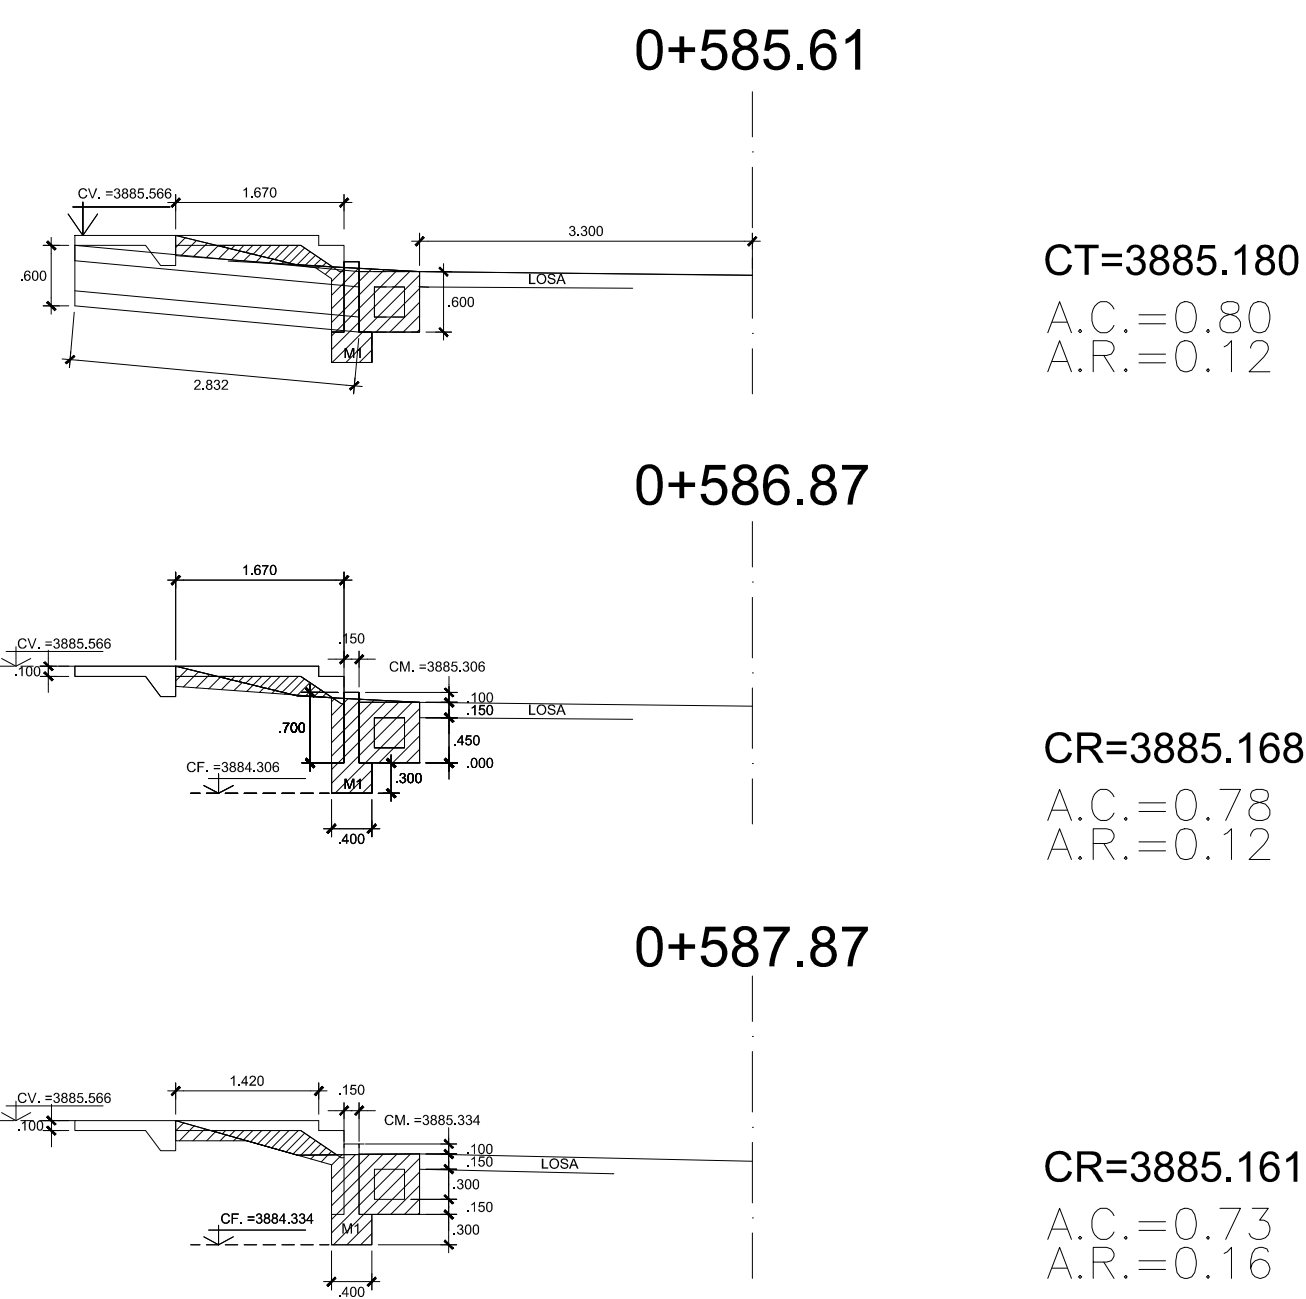

AV. PERÙ - LD / JR. 28 DE JULIO - LI

