




AV. ARGENTINA - LD / JR. RAZURI - LD

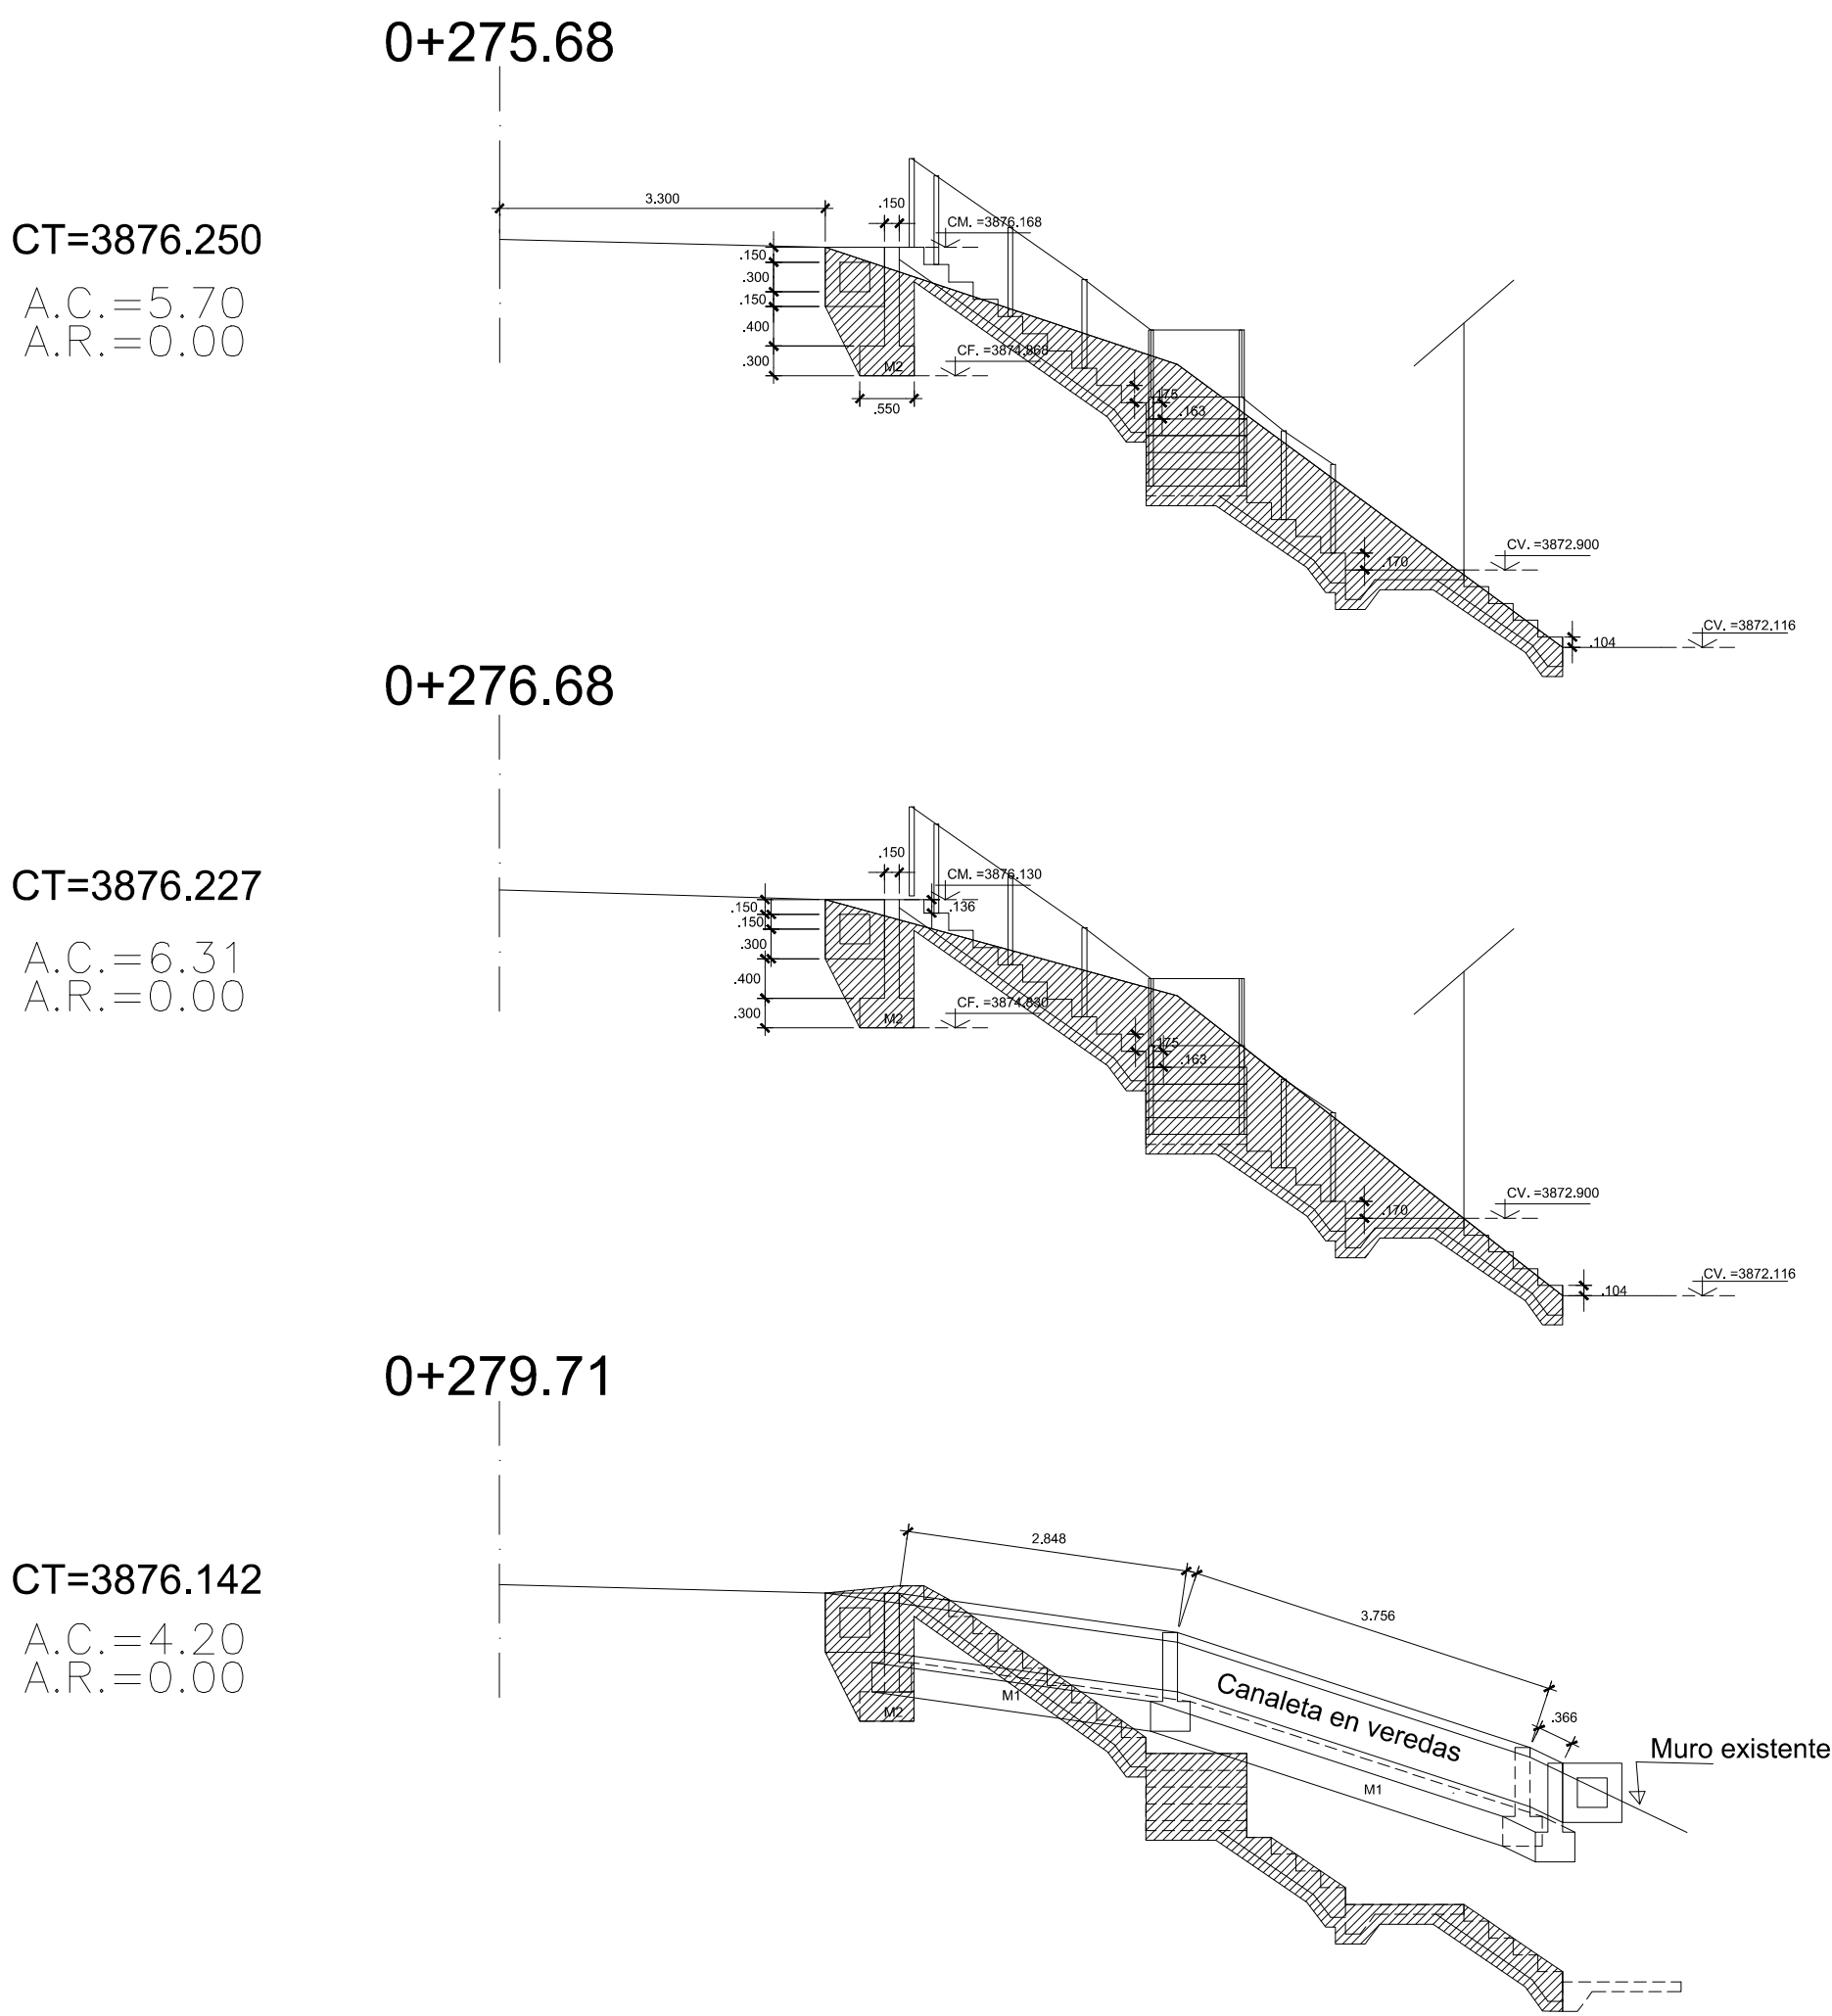


AV. ARGENTINA - LD / JR. RAZURI - LI

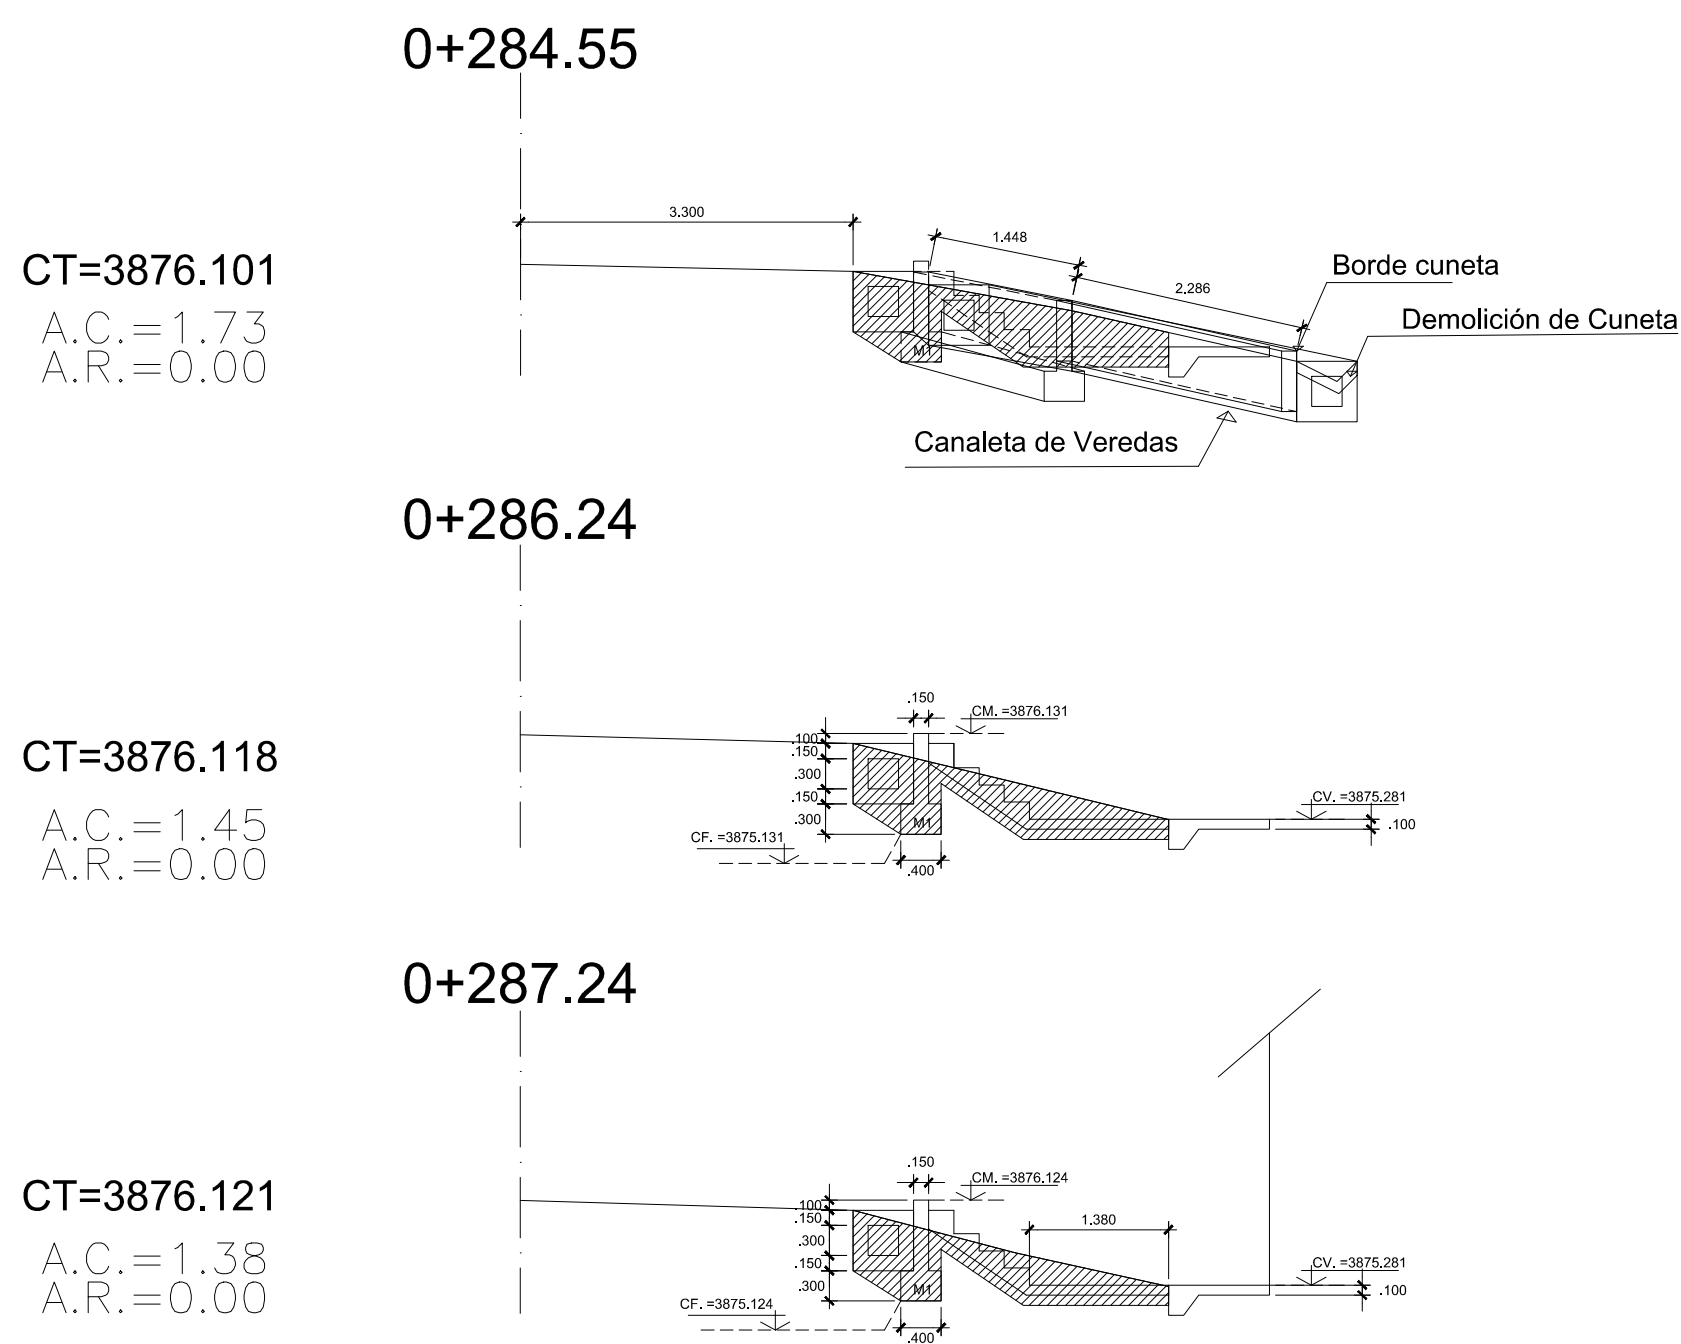


AV. ARGENTINA - LI / JR. RAZURI - LD

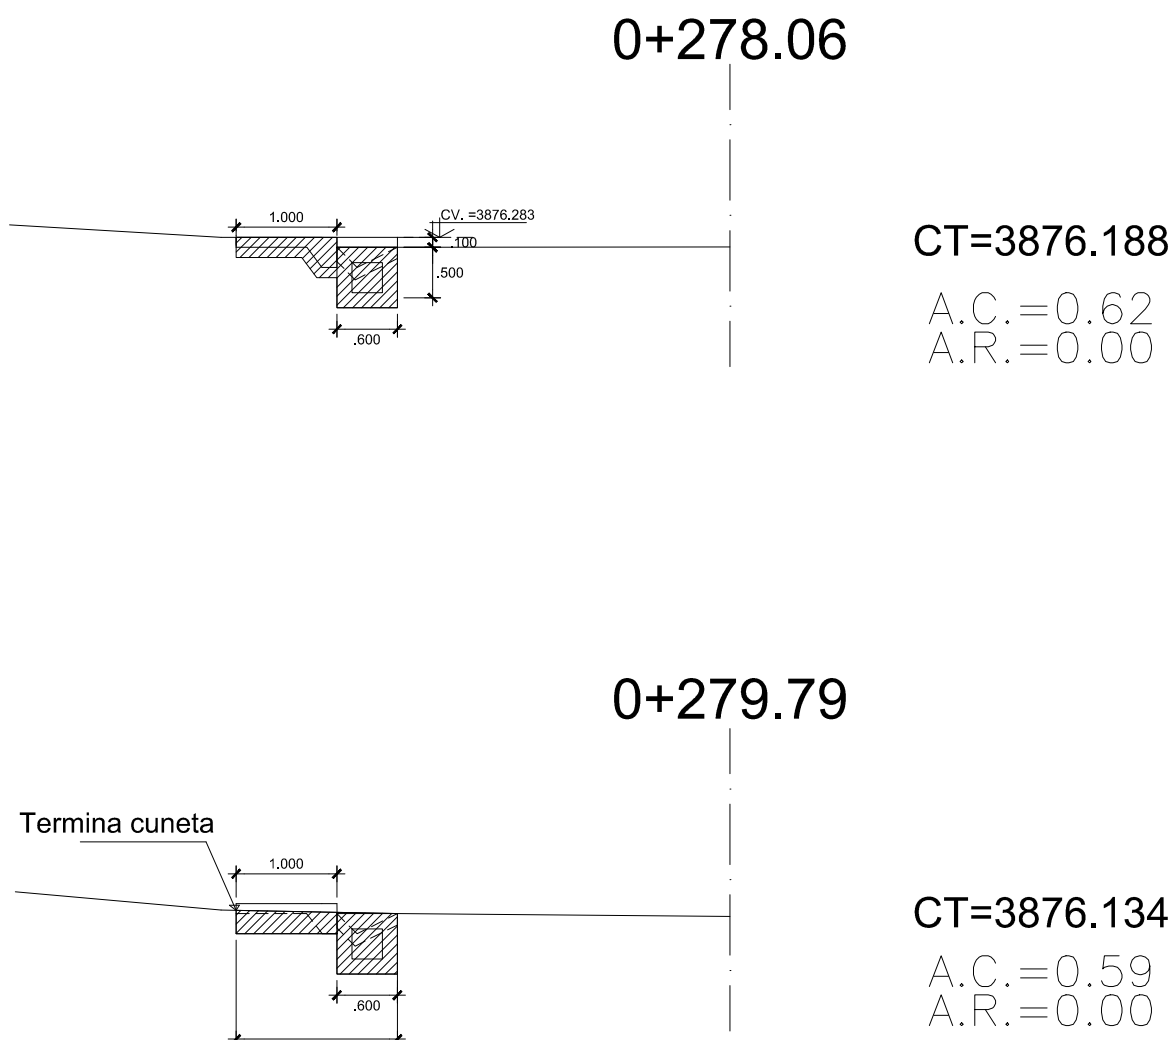

AV. ARGENTINA - LI / JR. RAZURI - LI

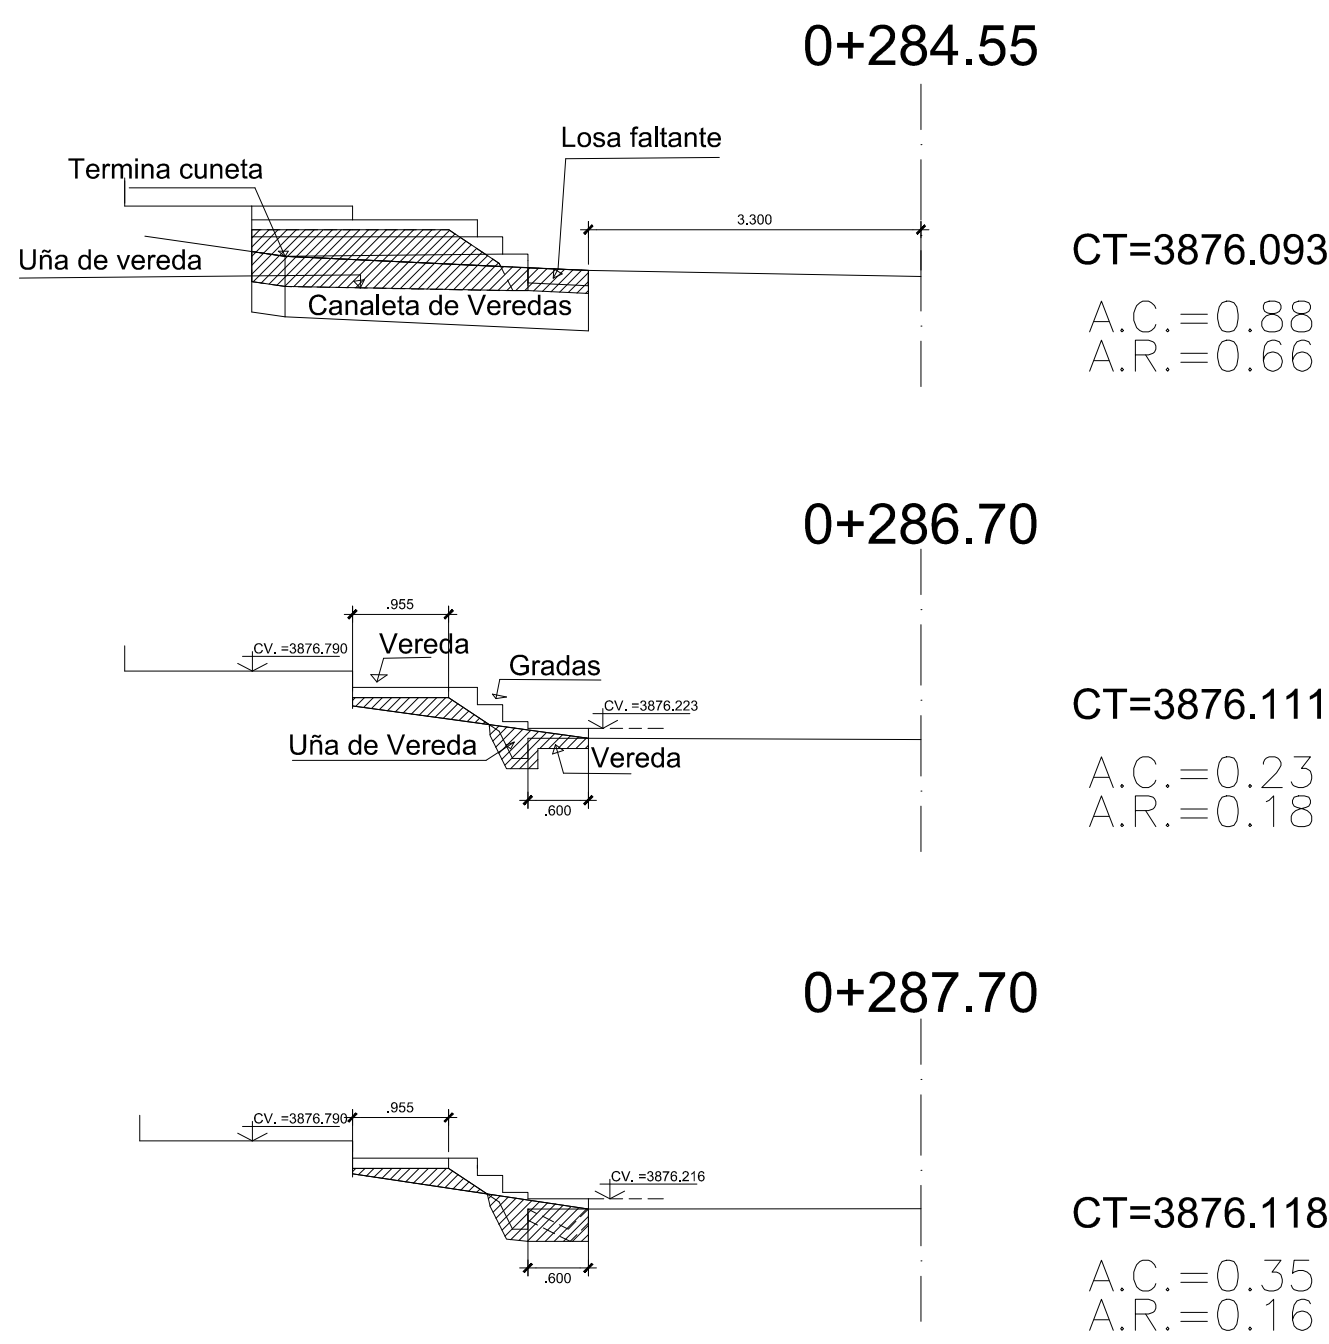

AV. ARGENTINA - LD / JR. 28 DE JULIO - LD

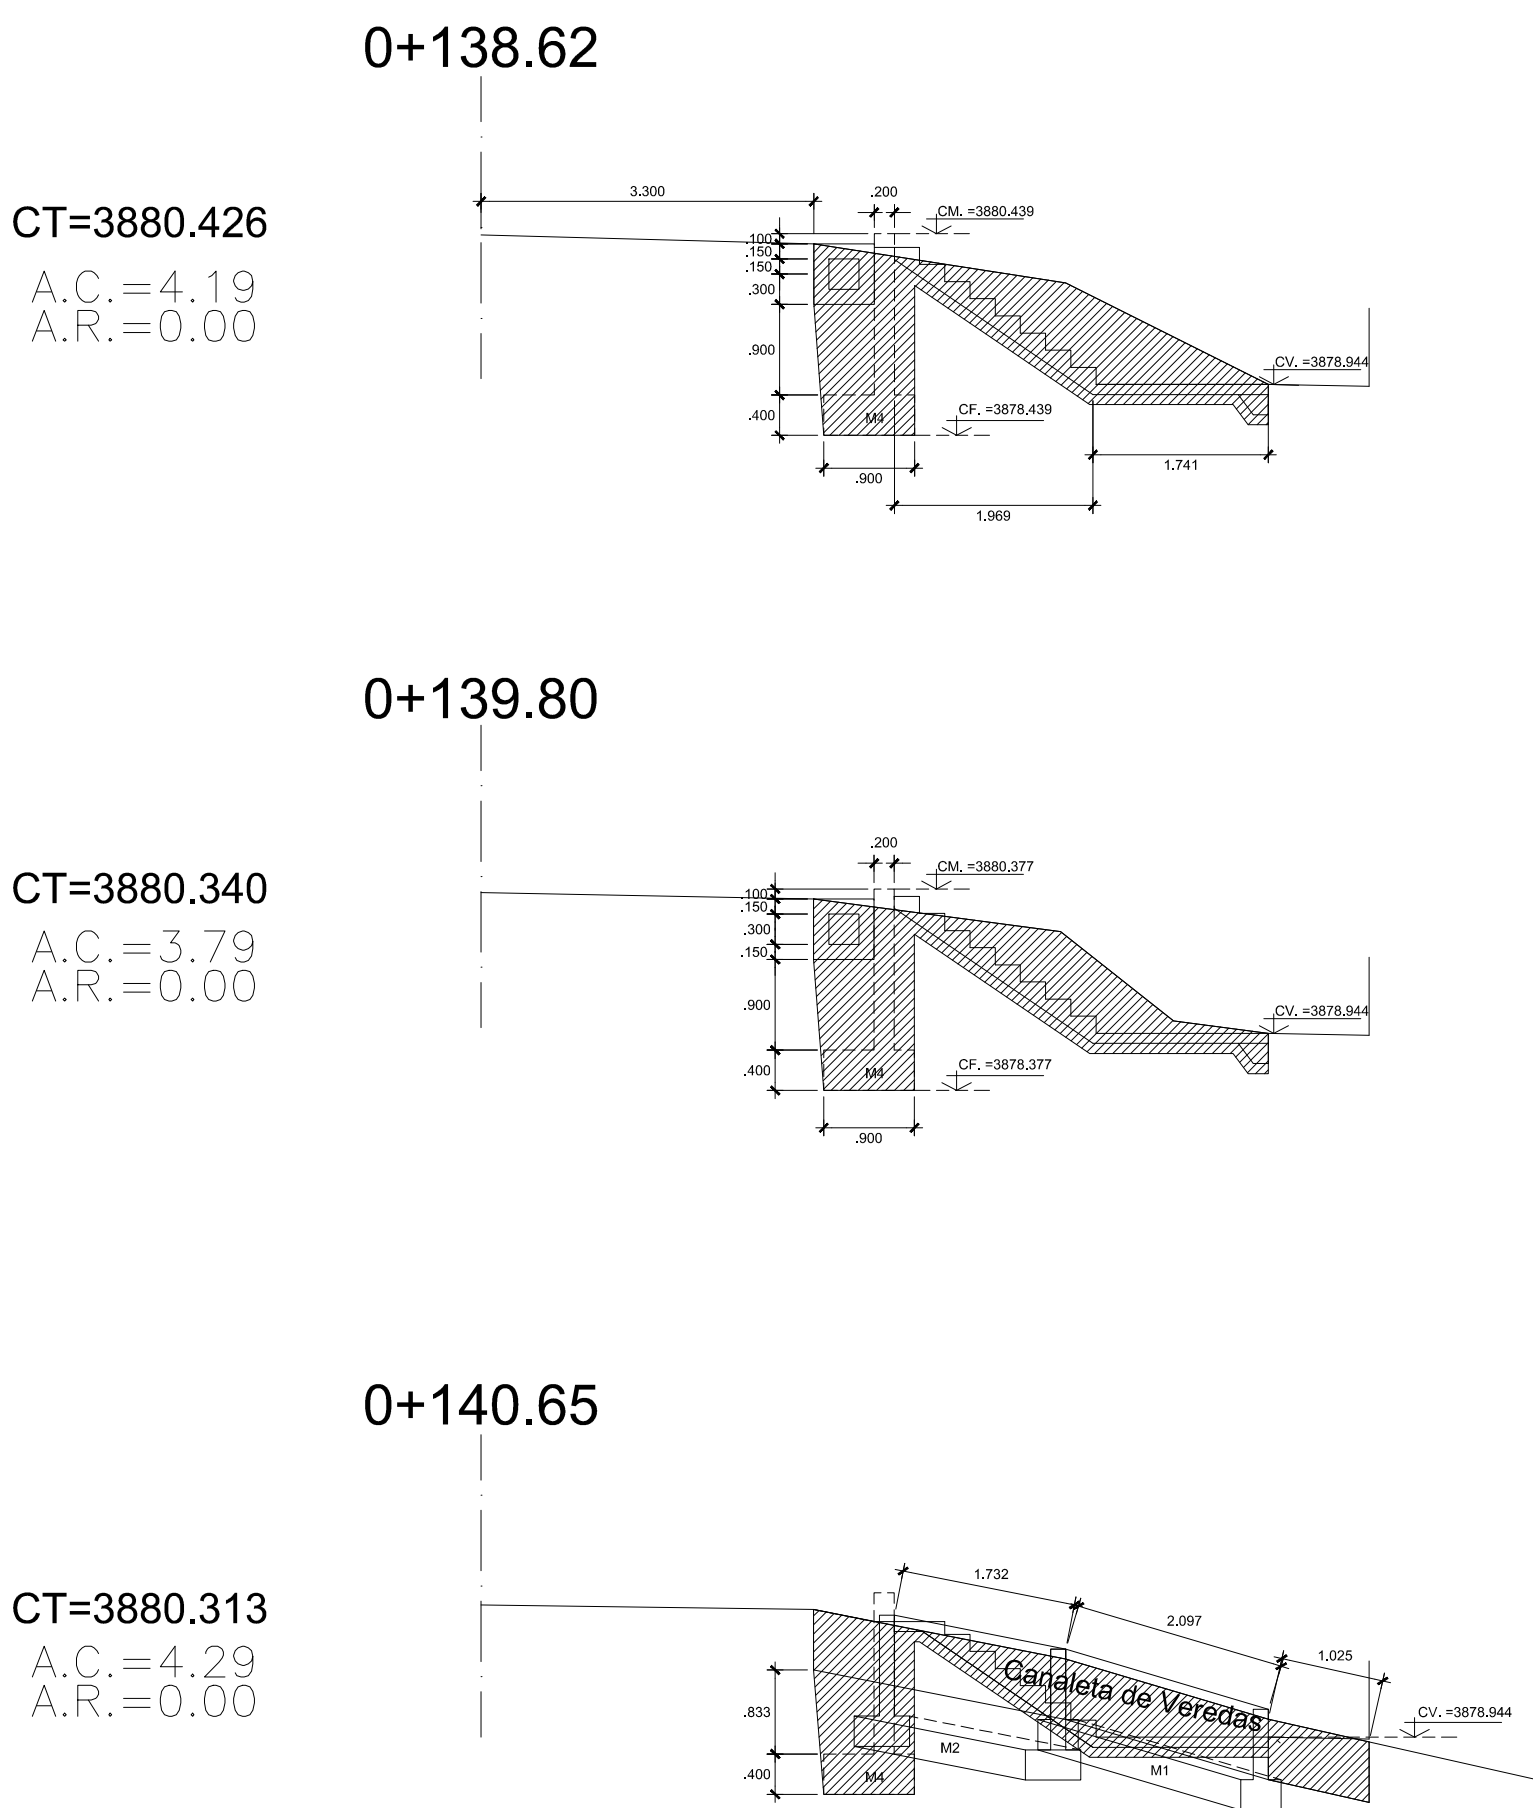

AV. ARGENTINA - LD / JR. 28 DE JULIO - LI

