




AV. PERÙ - LI / JR. 28 DE JULIO - LD

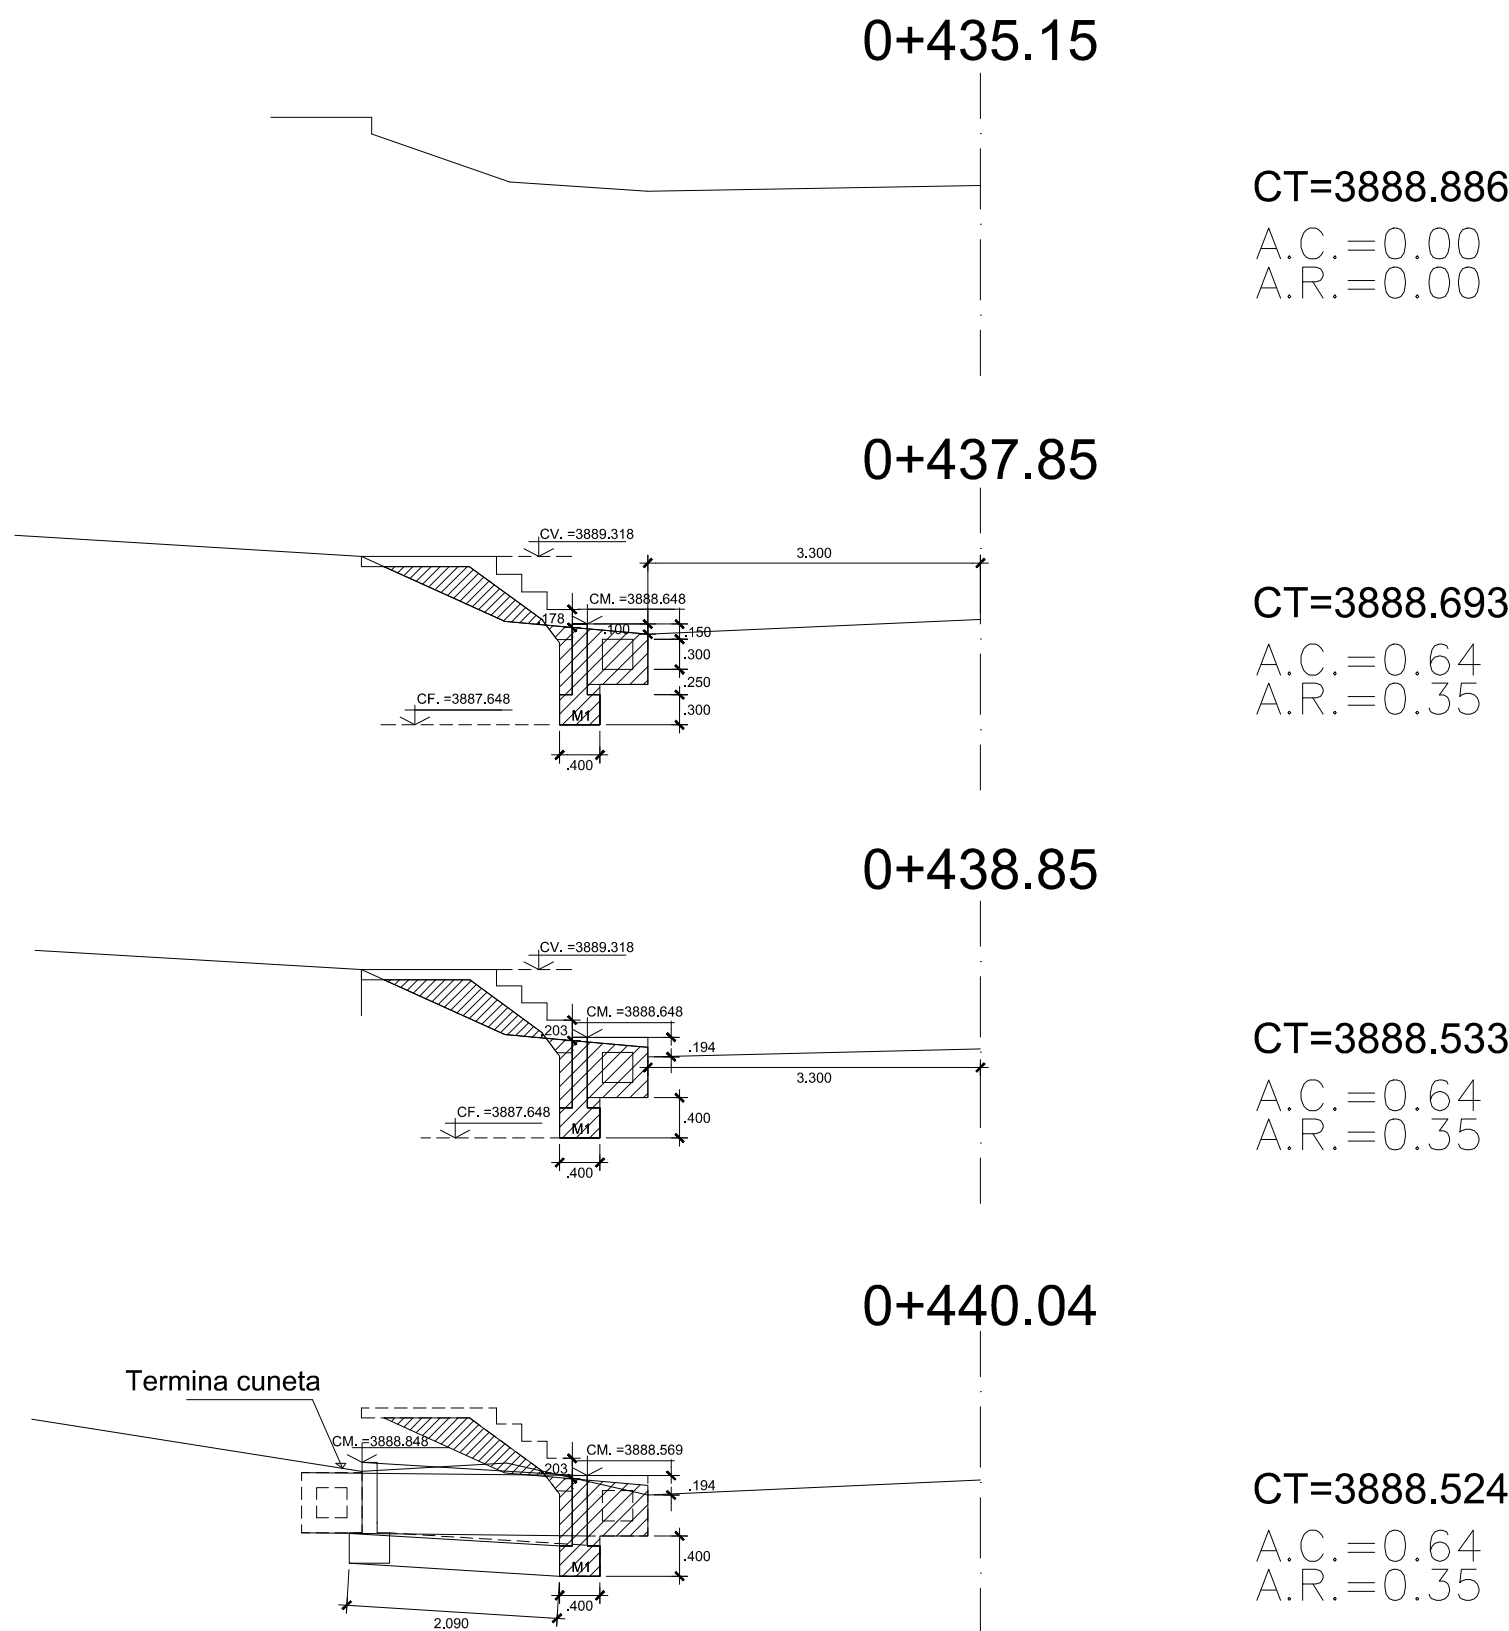


AV. PERÙ - LD / JR. SIMÓN BOLÍVAR - LD

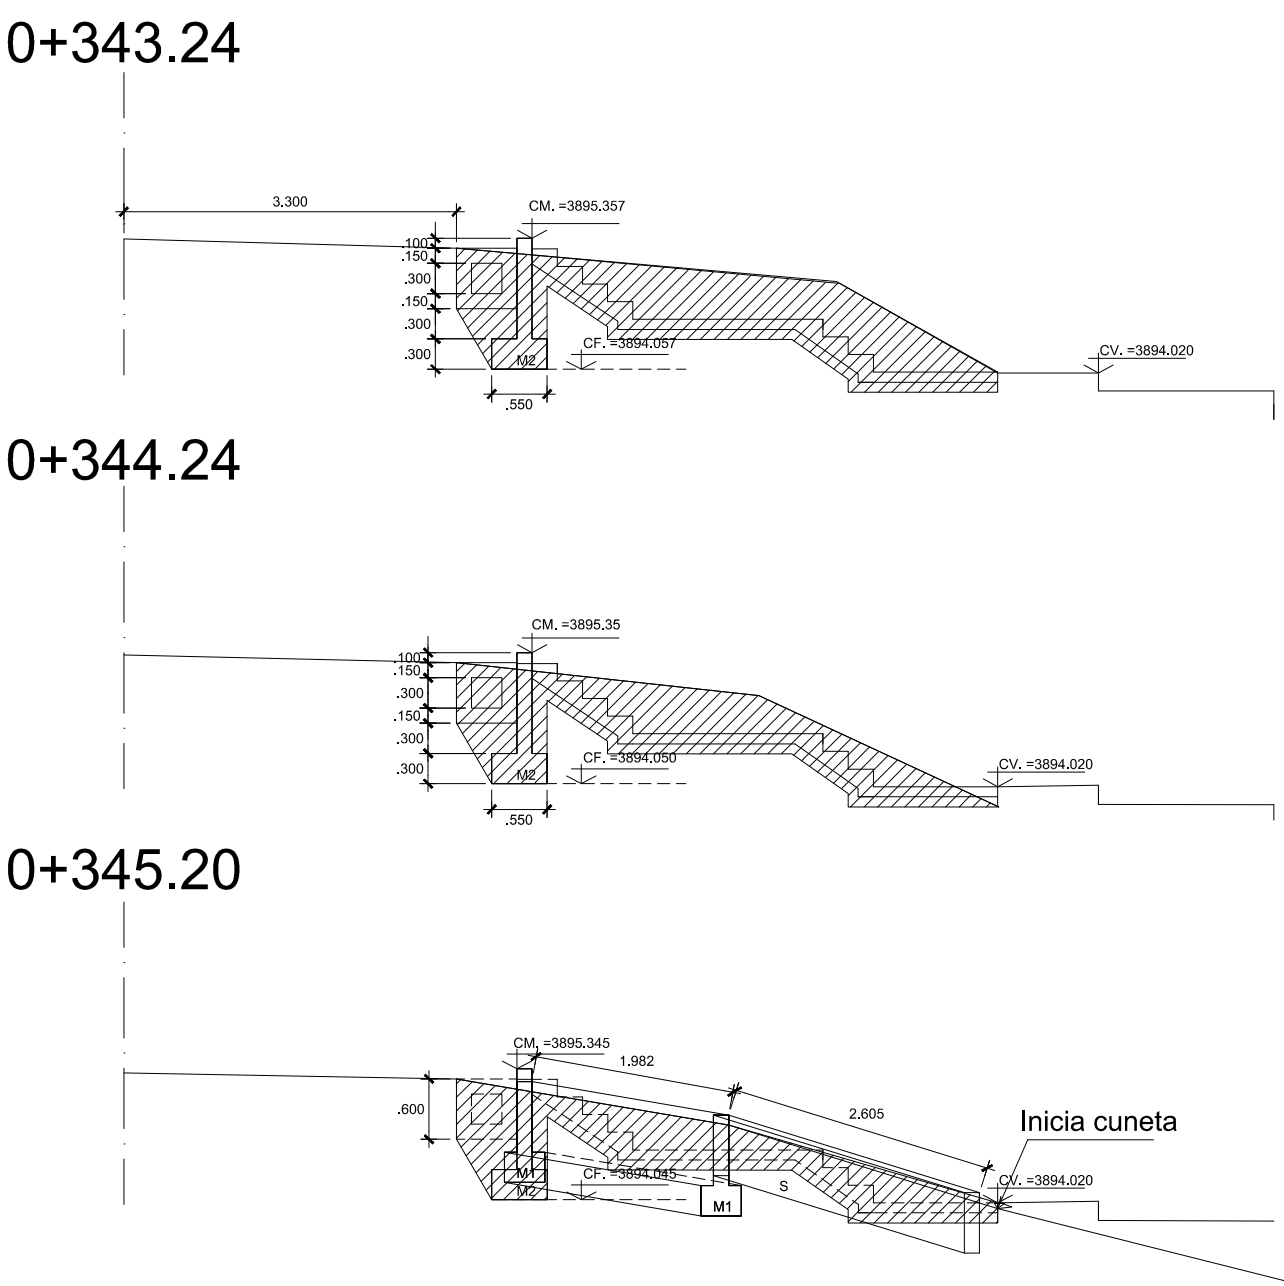

AV. PERÙ - LI / JR. SIMÓN BOLÍVAR - LD

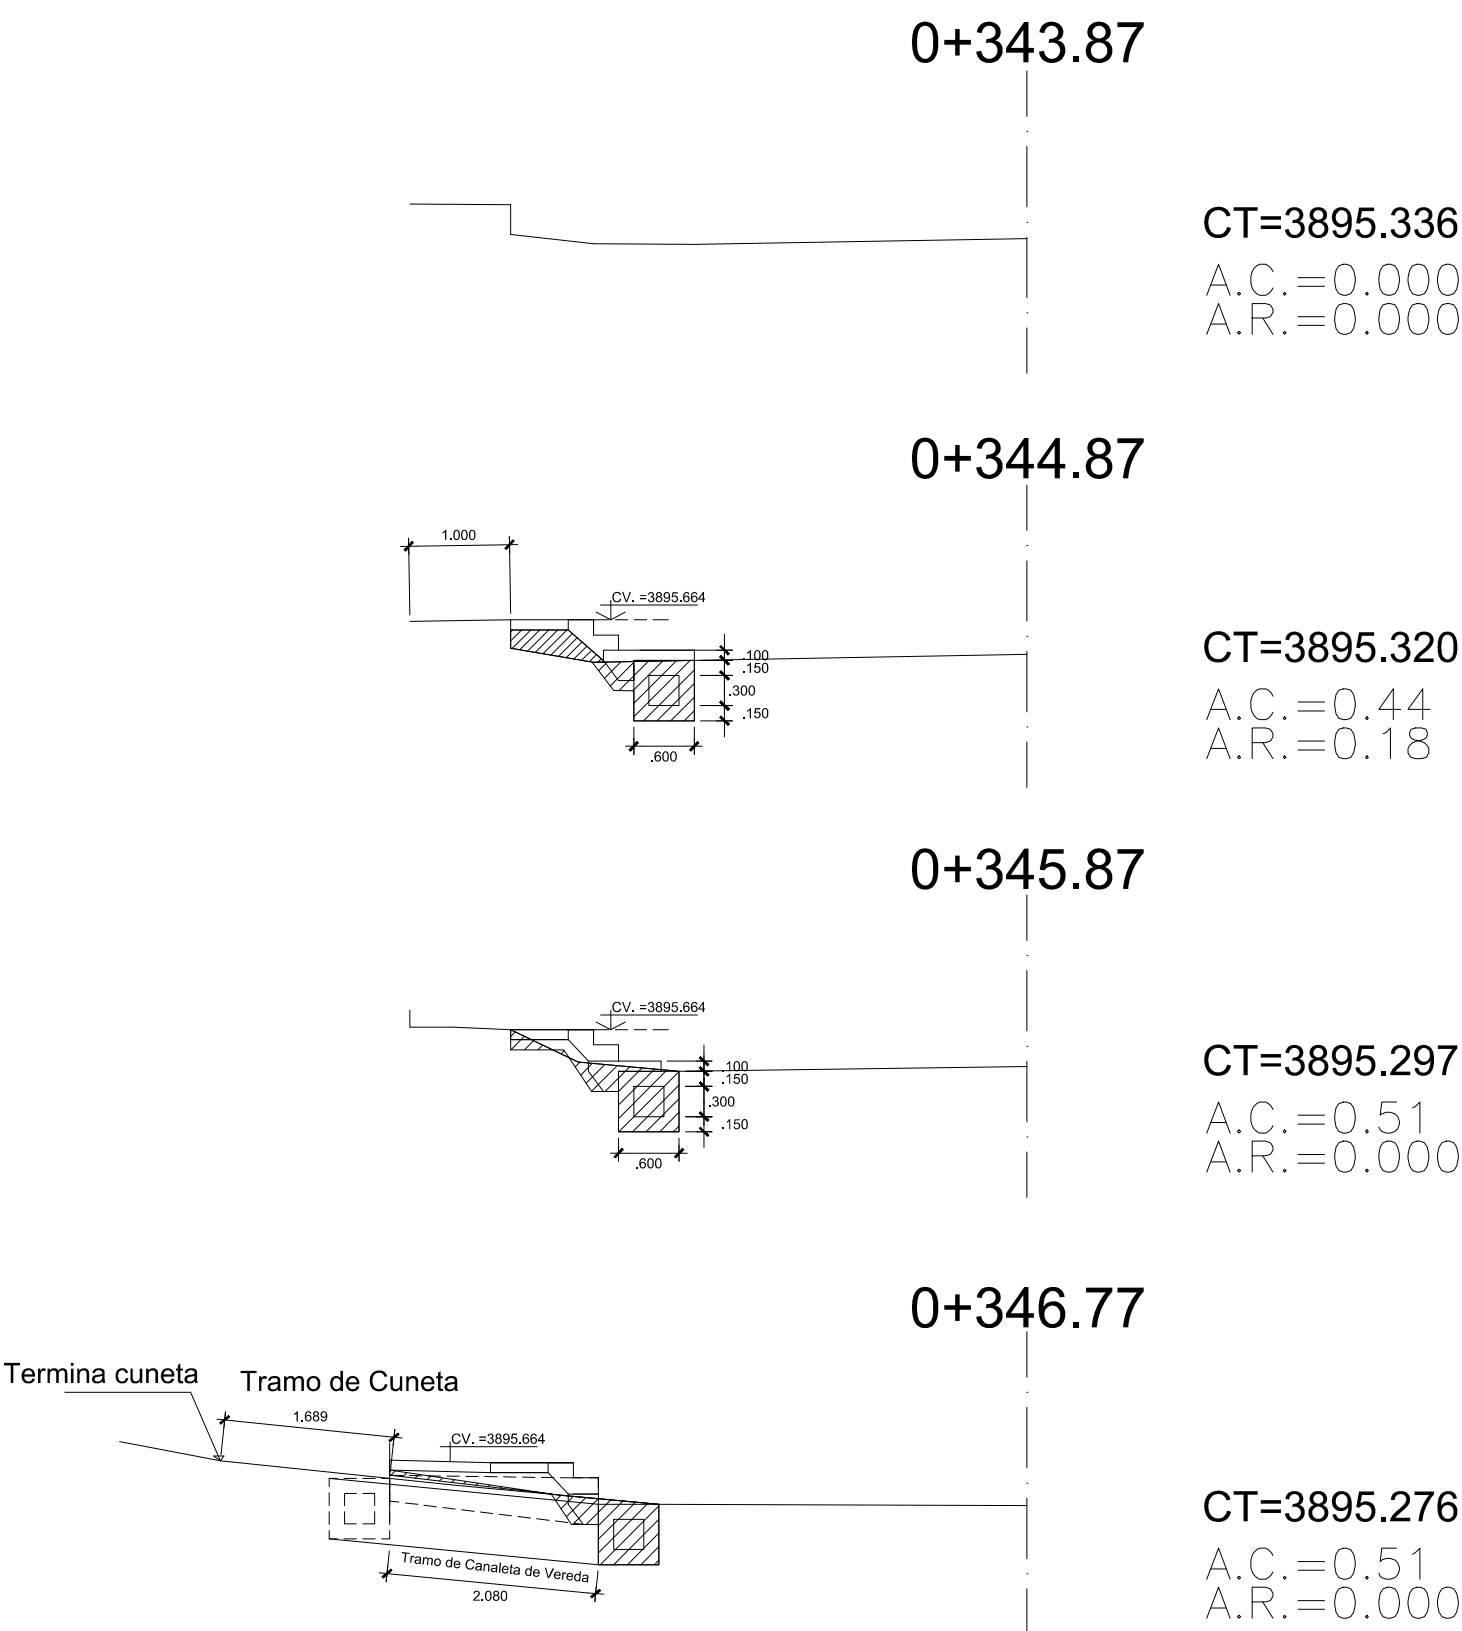

AV. PERÙ - LD / JR. SIMÓN BOLÍVAR - LI

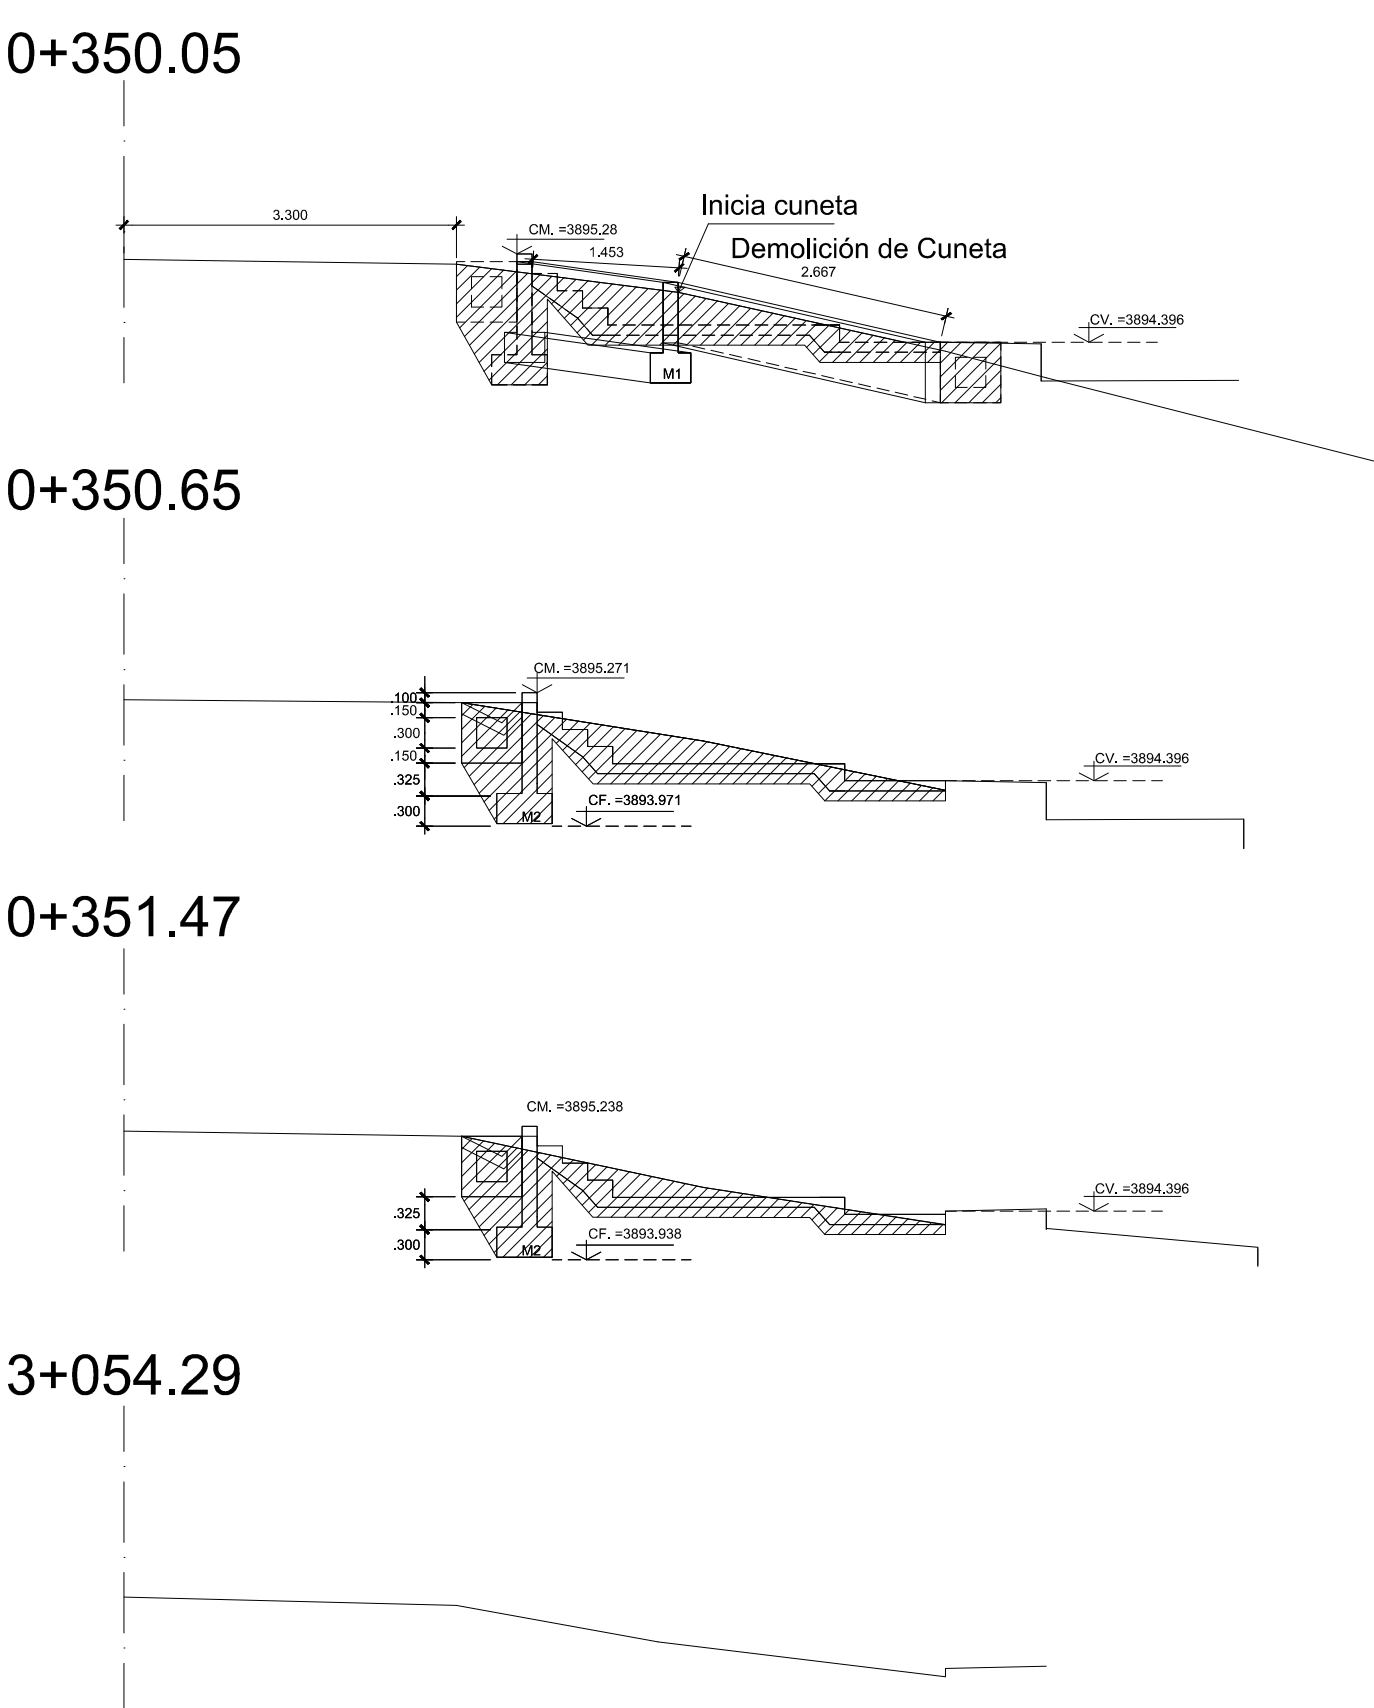

AV. PERÙ - LI / JR. SIMÓN BOLÍVAR - LI

