




AV. ITALIA - LI / JR. JOSÉ OLAYA - LD

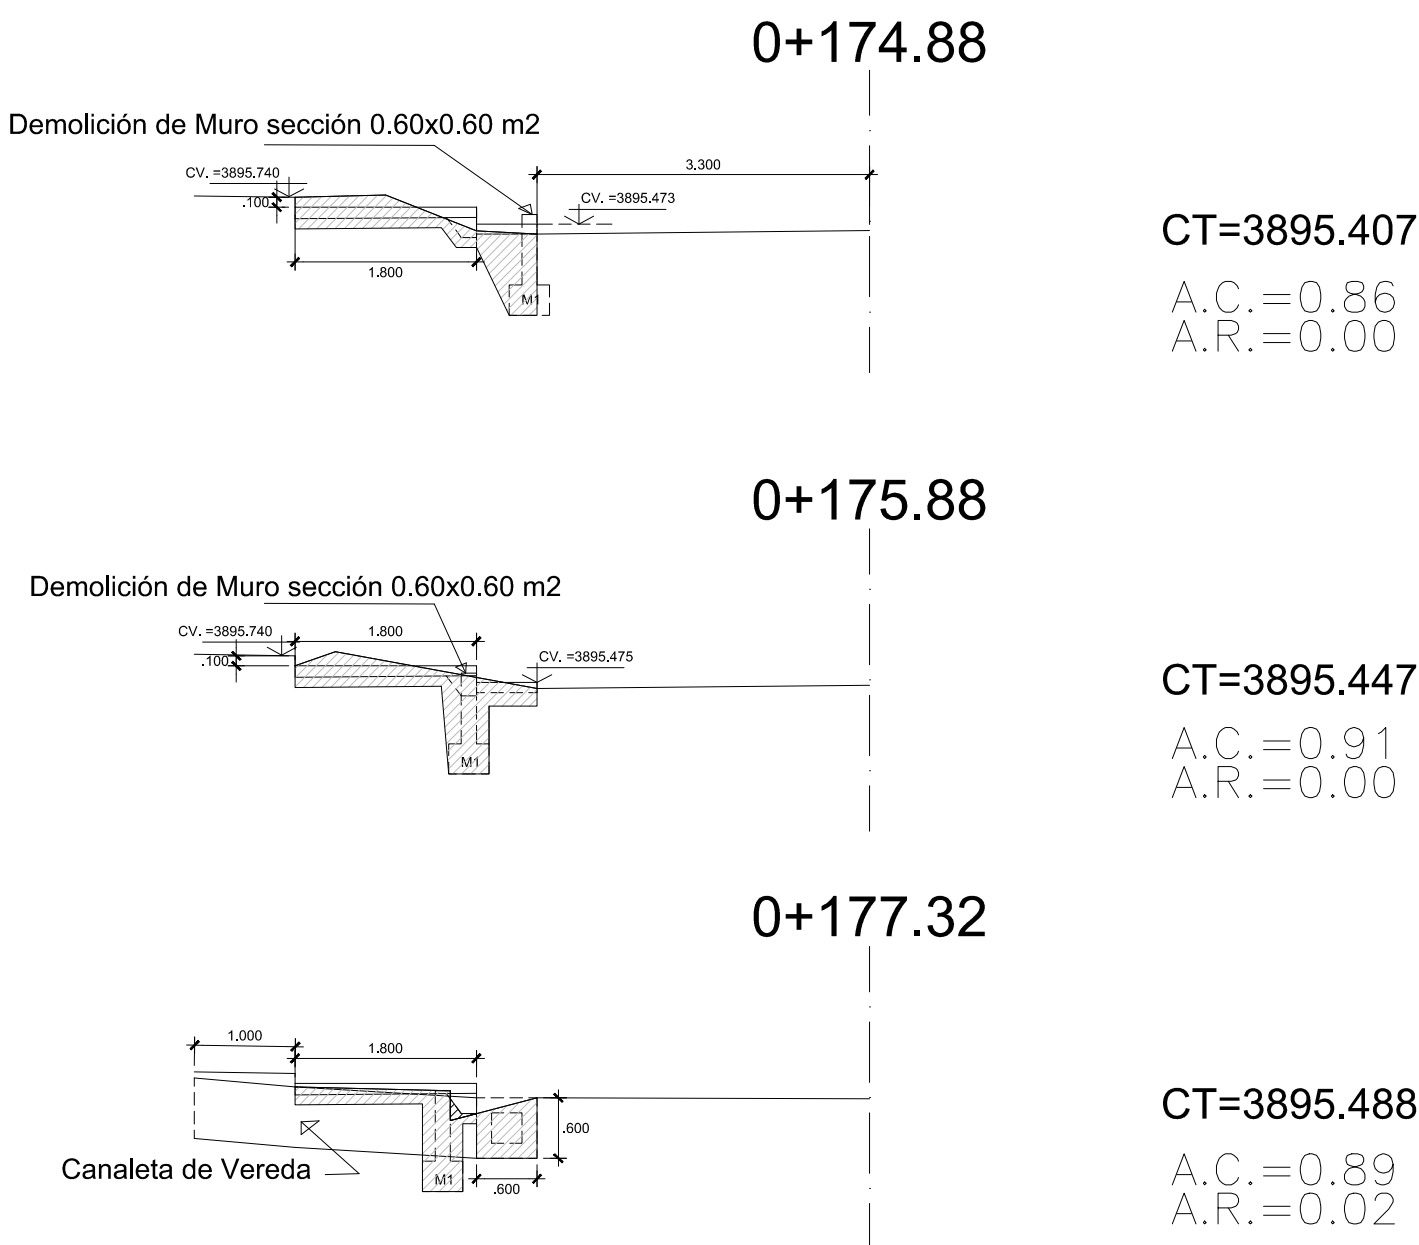


AV. ITALIA - LI / JR. JOSÉ OLAYA - LI

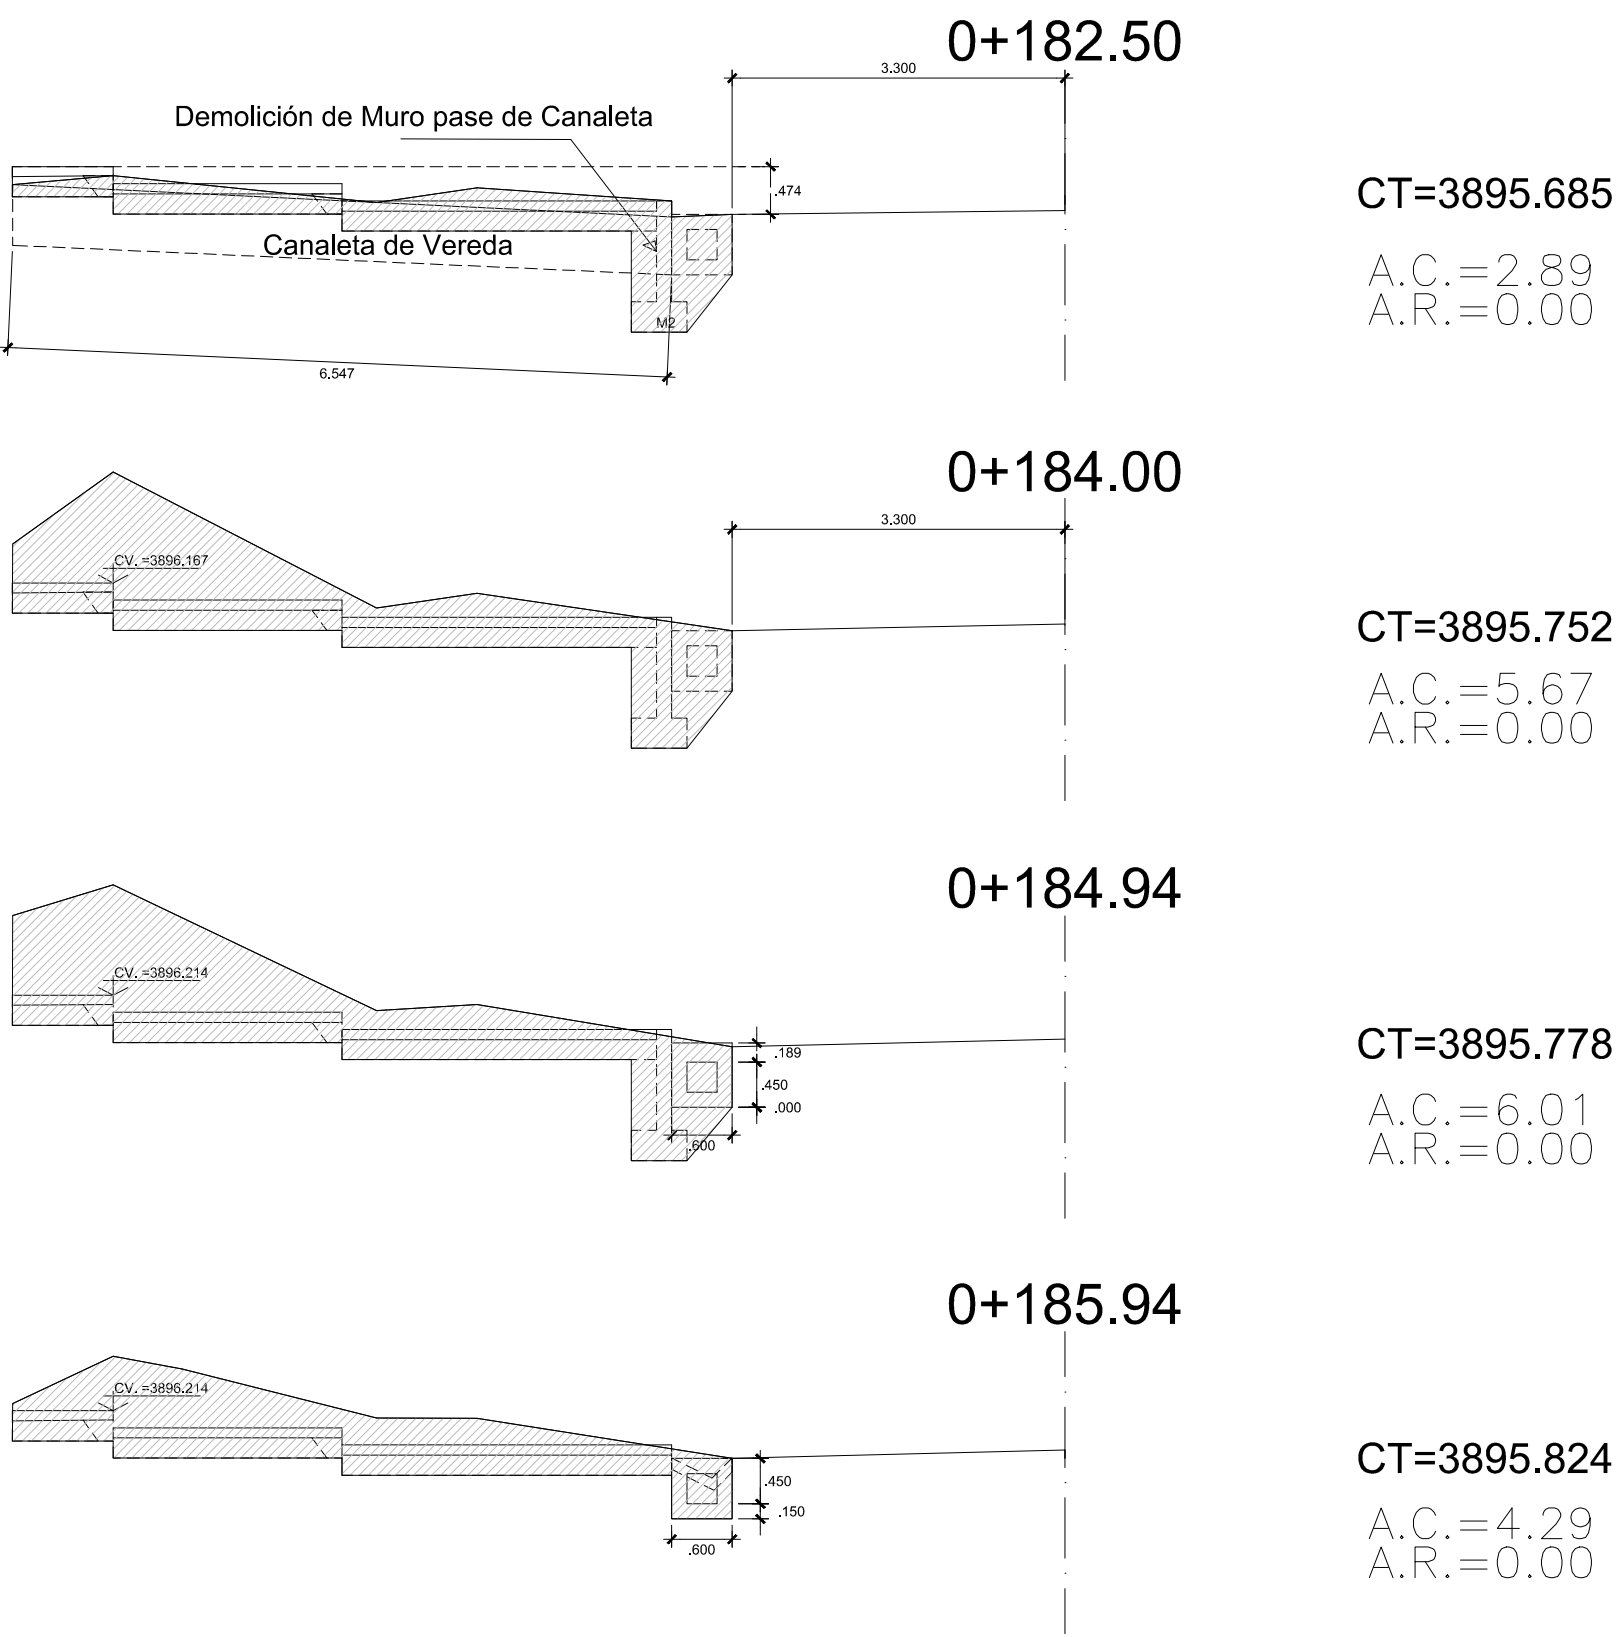


AV. ITALIA - LD / JR. ALFONSO UGARTE - LD

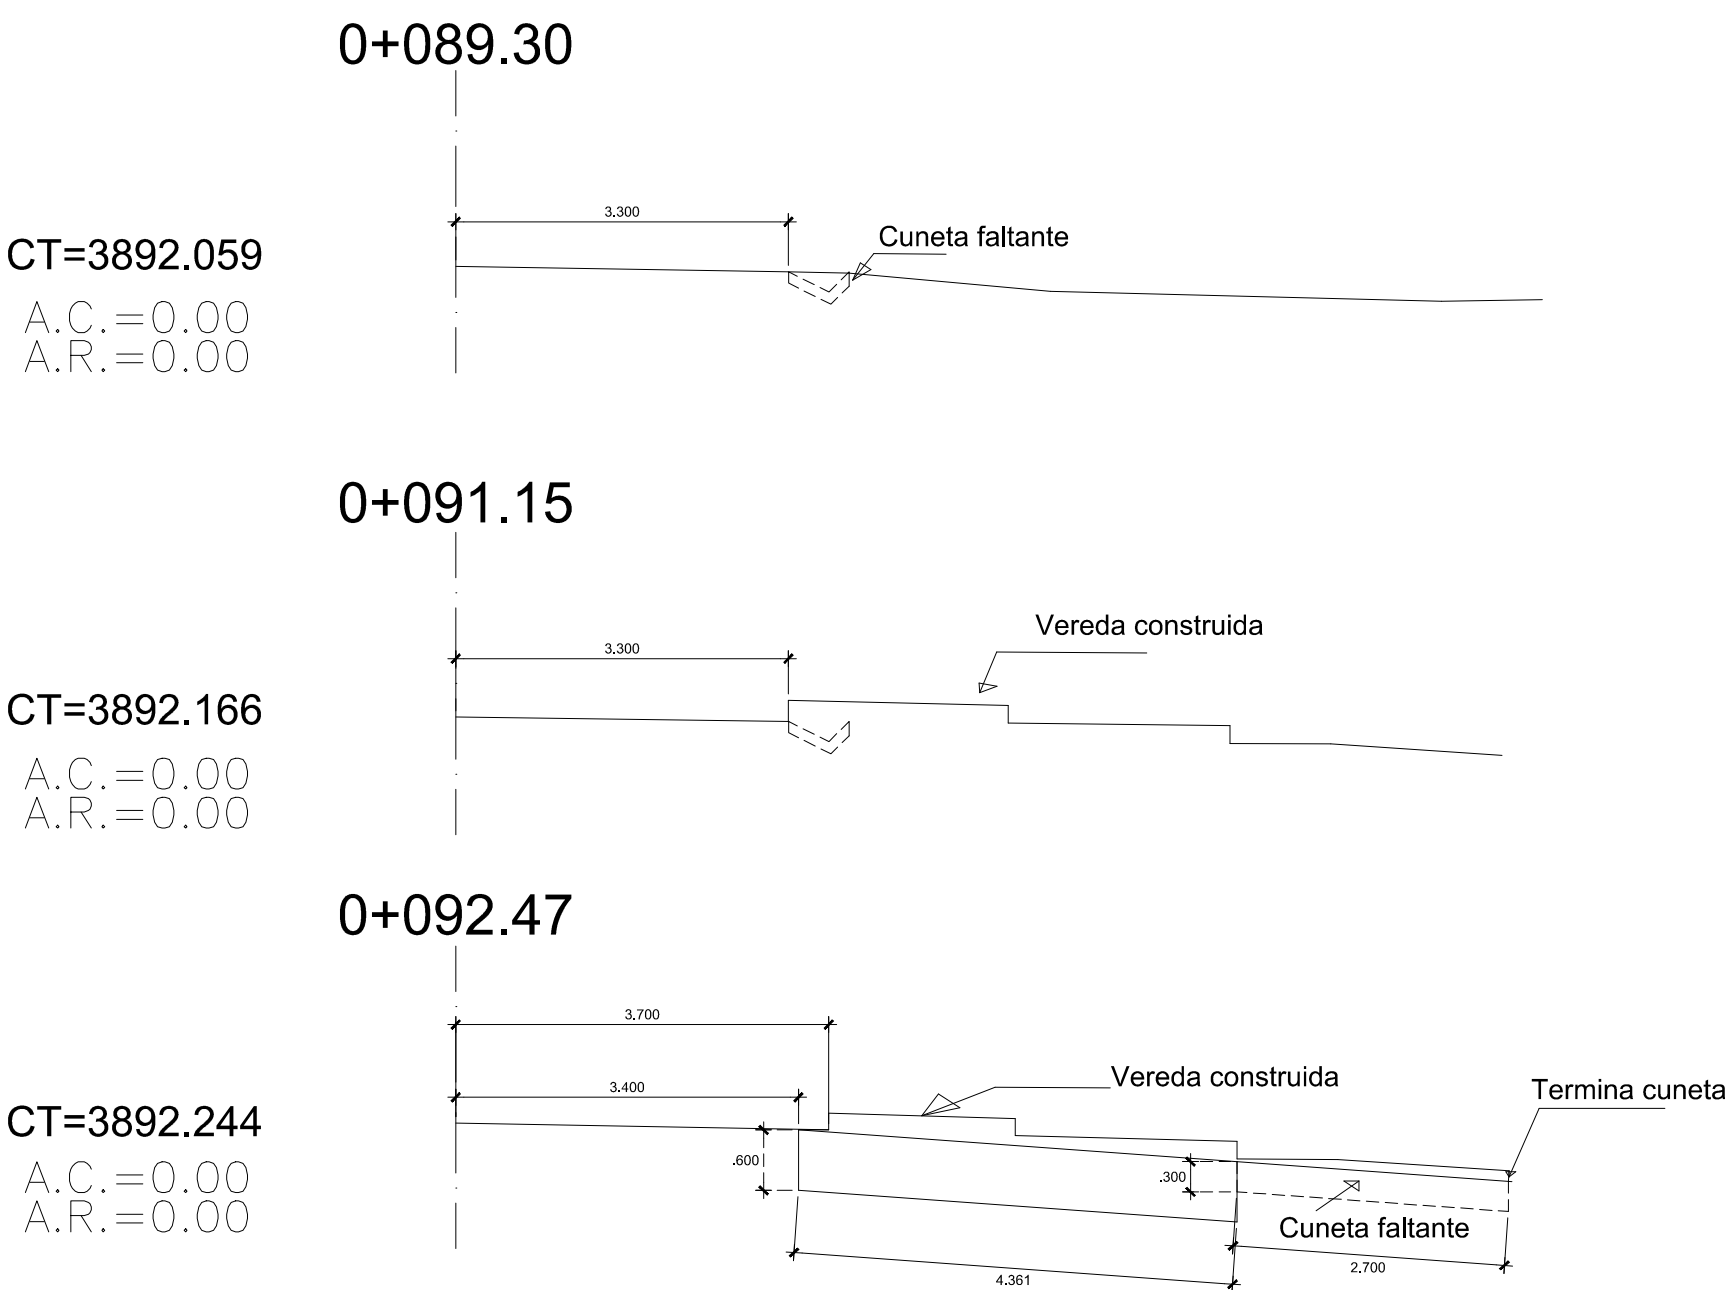

AV. ITALIA - LD / JR. ALFONSO UGARTE - LI

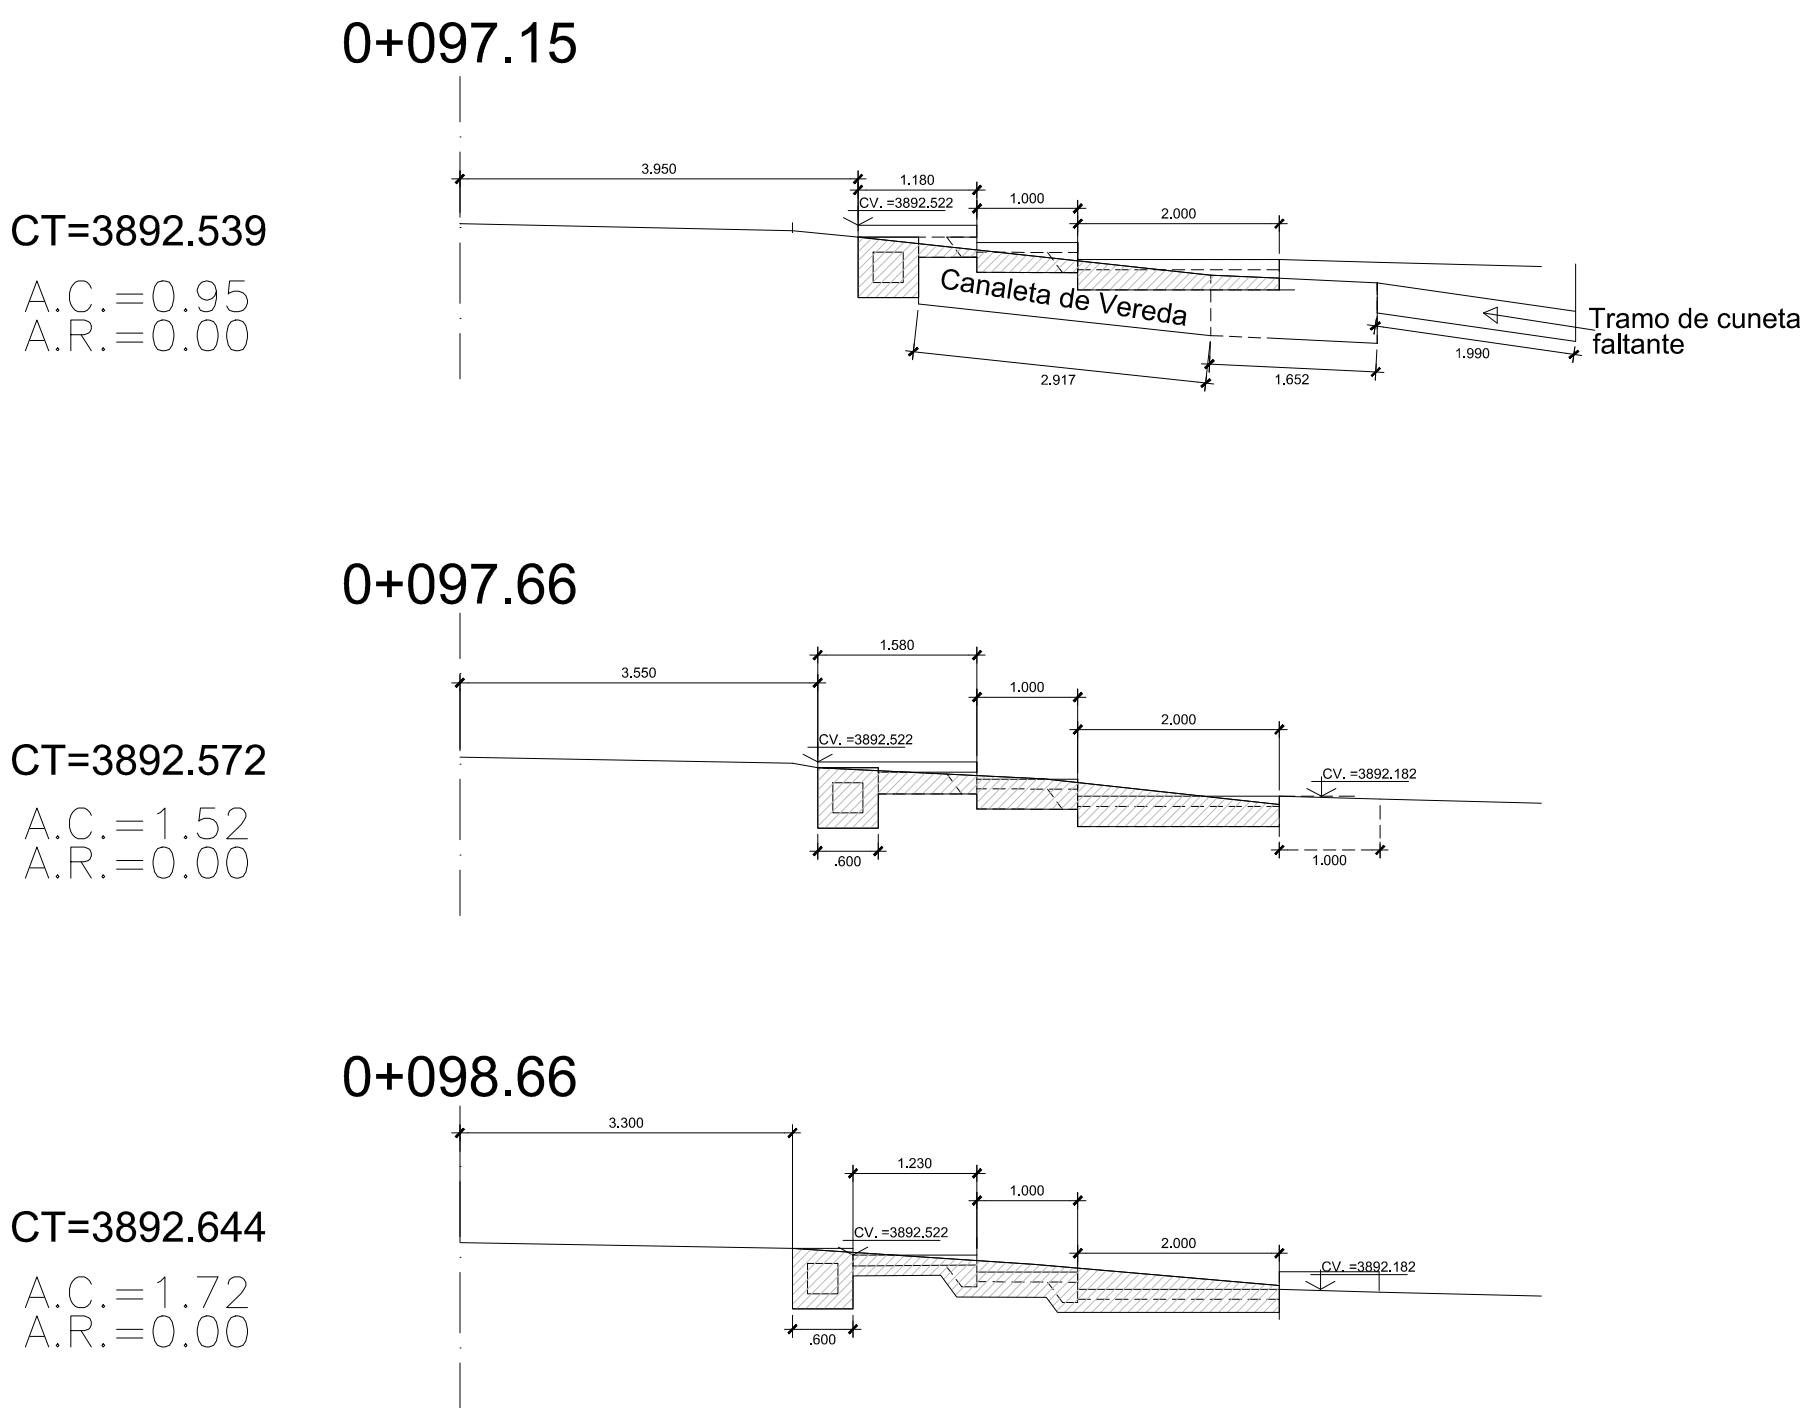

AV. ITALIA - LI / JR. ALFONSO UGARTE - LD

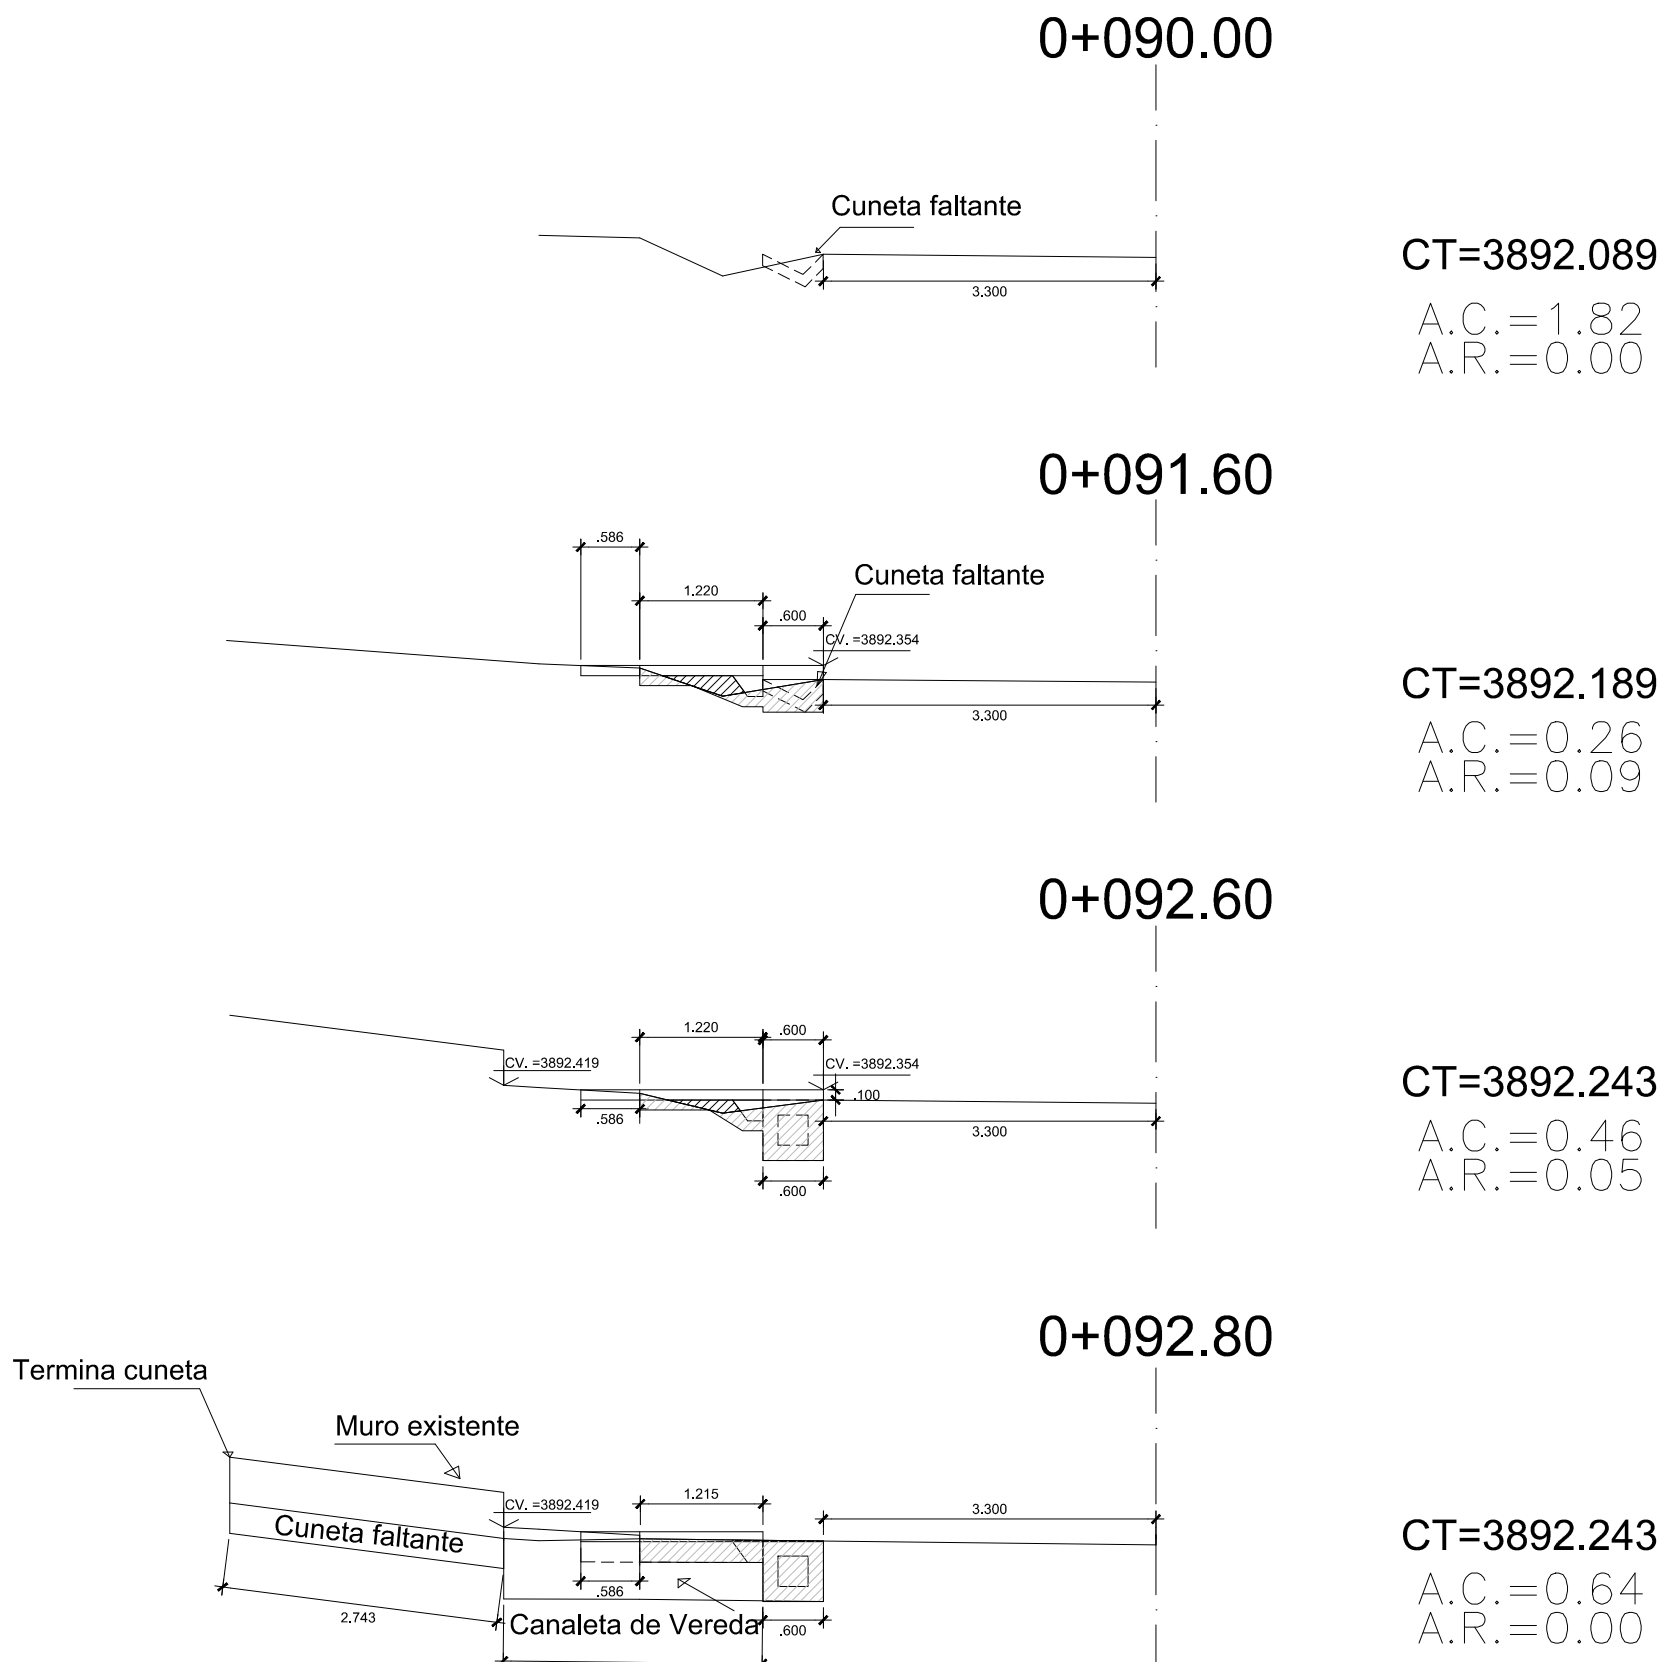

AV. ITALIA - LI / JR. ALFONSO UGARTE - LI

