


AV. PERÙ - LI / JR. JOSÉ OLAYA - LD

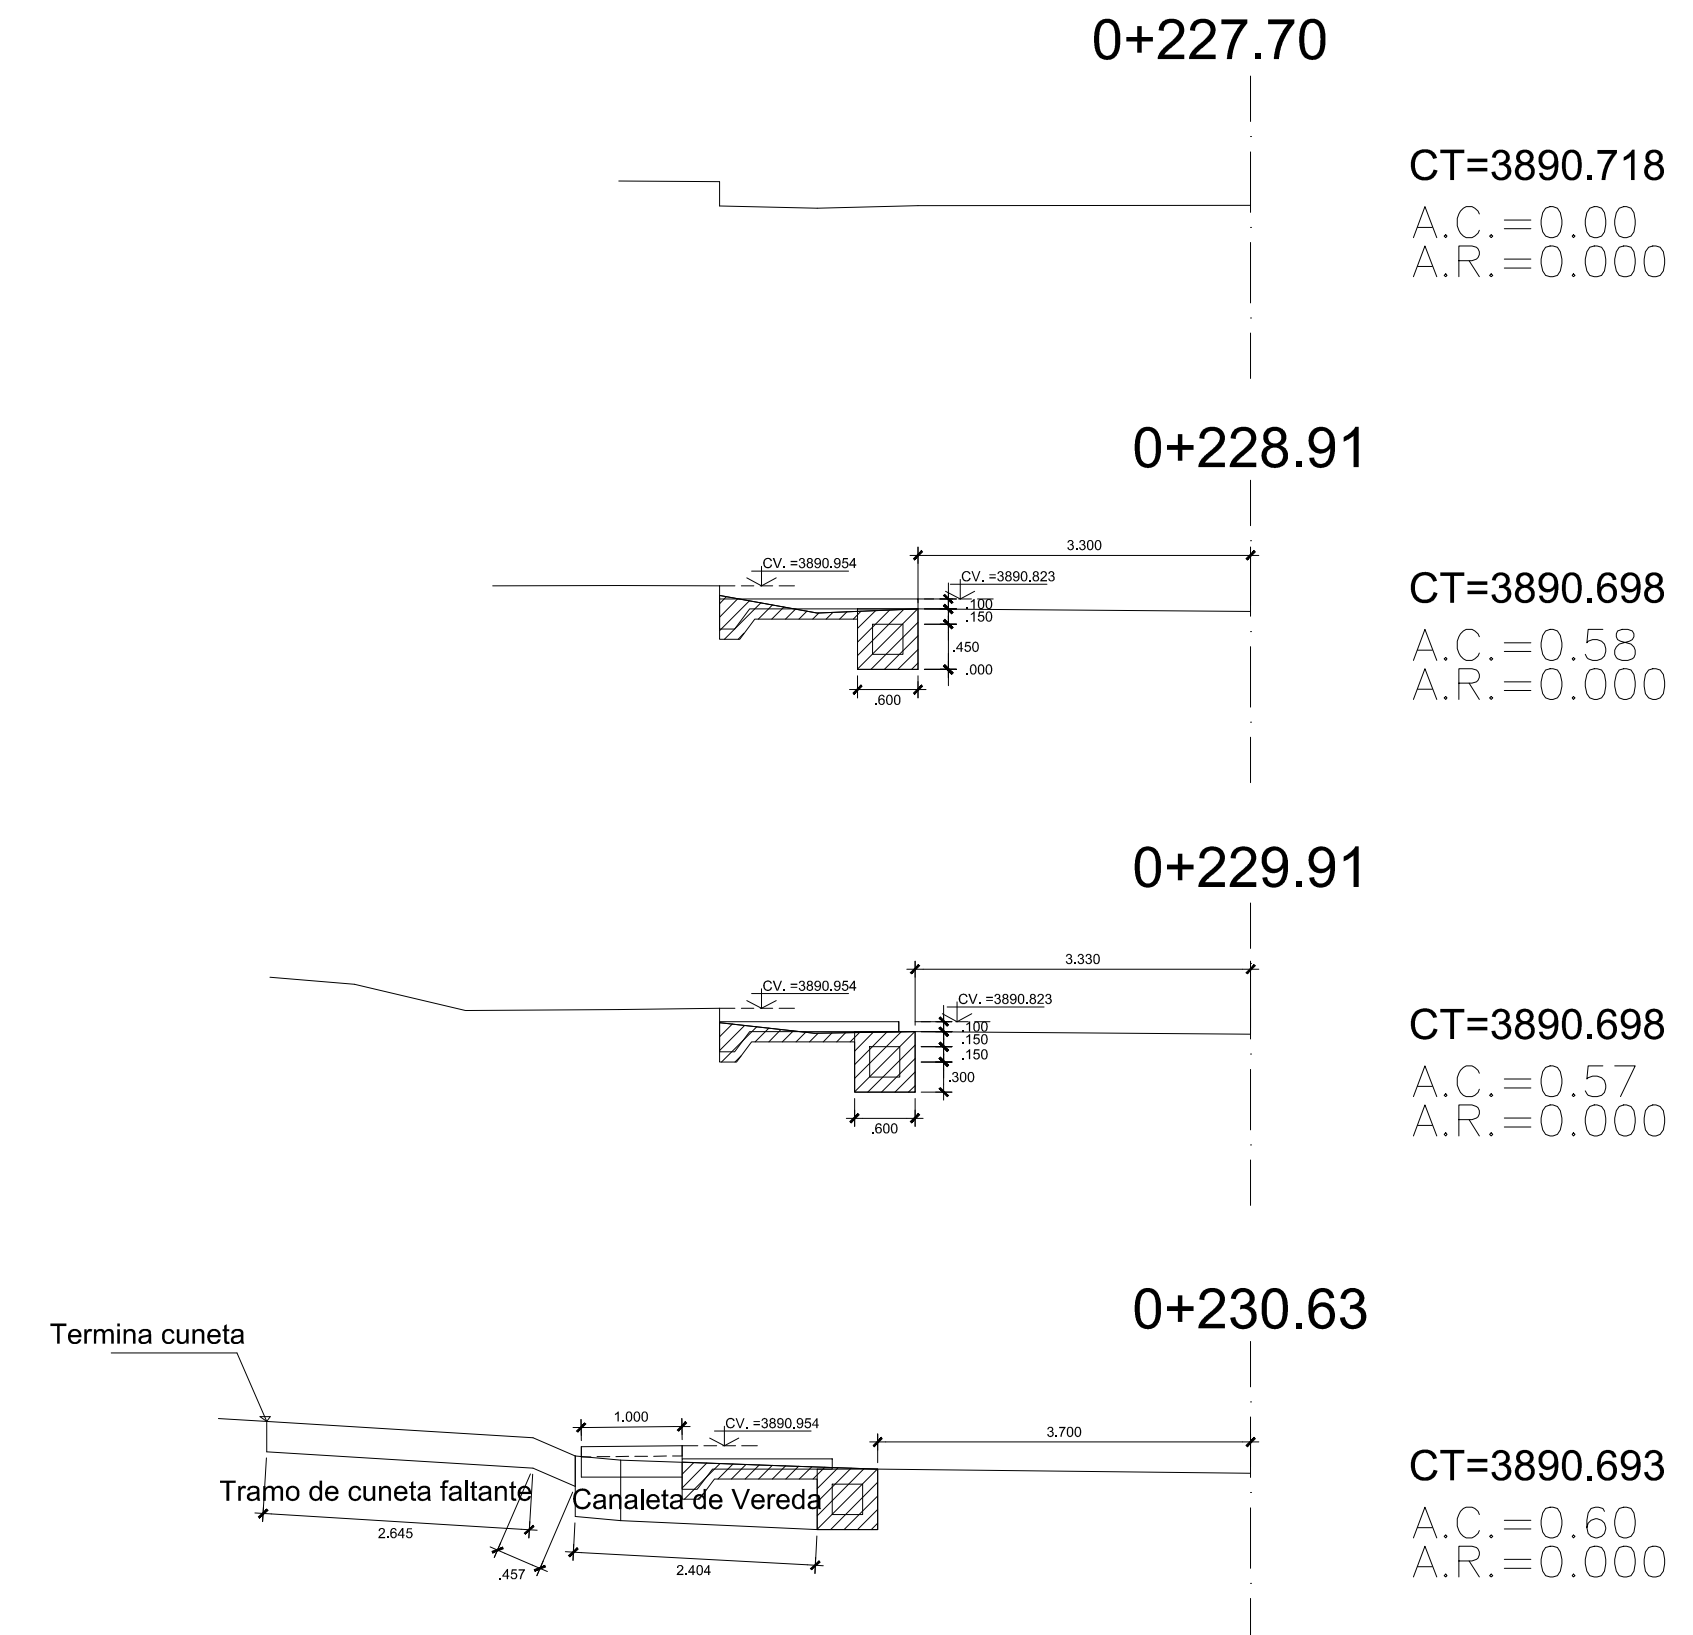

AV. PERÙ - LI / JR. JOSÉ OLAYA - LI

